

ARIZONA DEPARTMENT OF TRANSPORTATION
205 SOUTH 17TH AVENUE
R/W Operations, MD 612E
PHOENIX, AZ 85007-3213

DECEMBER 21, 2007

RES. NO. 2007-12-A-082
PROJECT: S-366 / 089ACN000H555101R
HIGHWAY: PRESCOTT - FLAGSTAFF
SECTION: Fort Tuthill M.S. Haul Road
ROUTE NO.: State Route 89A
ENG. DIST.: Flagstaff
COUNTY: Coconino
PARCEL: M.S. No. 7625-1

RESOLUTION OF ESTABLISHMENT

VICTOR M. MENDEZ, Director, Arizona Department of Transportation, on December 21, 2007, presented and filed with this Transportation Board his written report under Arizona Revised Statutes Section 28-7046, recommending the establishment and acquisition of additional right of way for the improvement of a portion of The Fort Tuthill Material Site No. 7625-1 Haul Road as set forth in the above referenced project.

The additional right of way to be established and acquired for this improvement is depicted in Appendix "A" and delineated on maps and plans on file in the office of the State Engineer, Intermodal Transportation Division, Phoenix, Arizona, entitled "Right of Way Plans, PRESCOTT - FLAGSTAFF Highway, Project S-366 / 089ACN000H555101R."

WHEREAS establishment and acquisition of the additional right of way is necessary for this improvement; and

WHEREAS because of these premises, this Board finds public safety, necessity and convenience require the recommended establishment and acquisition of the additional land needed for this improvement; therefore, be it

RESOLVED that the recommendation of the Director is adopted and made part of this resolution; be it further



RESOLVED that the portion of right of way as depicted in Appendix "A" is hereby designated a state route and state highway; be it further

DECEMBER 21, 2007

RES. NO. 2007-12-A-082
PROJECT: S-366 / 089ACN000H555101R
HIGHWAY: PRESCOTT - FLAGSTAFF
SECTION: Fort Tuthill M.S. Haul Road
ROUTE NO.: State Route 89A
ENG. DIST.: Flagstaff
COUNTY: Coconino
PARCEL: M.S. No. 7625-1

RESOLVED that the Director is hereby authorized to acquire by lawful means, including exchanges, in accordance with Arizona Revised Statutes Section 28-7092, an estate in fee, or such other interest as is required, including material for construction, haul roads, and various easements in any property necessary for or incidental to the improvements as delineated on said maps and plans; be it further

RESOLVED that the landowner has agreed to deed the necessary right of way to the Arizona Department of Transportation, in exchange for extinguishing the old access to the Fort Tuthill Material Site as set forth in Resolution 2007-12-A-081.

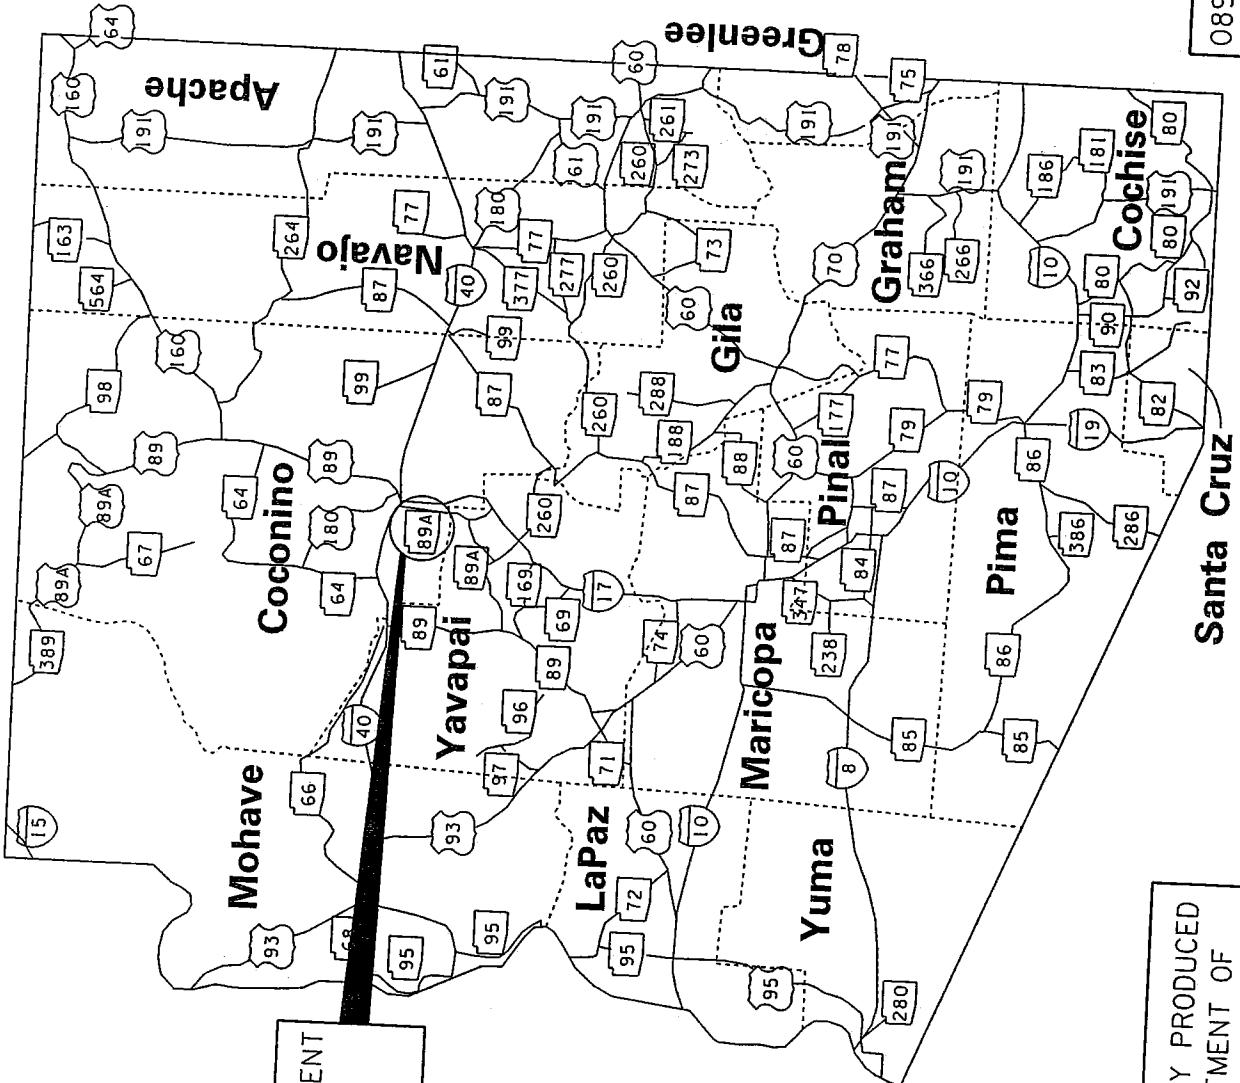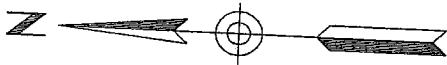

AREA OF ESTABLISHMENT
SEE SHEET 1 OF 2
FOR DETAILS

THIS PLAT WAS DIGITALLY PRODUCED
FROM ARIZONA DEPARTMENT OF
TRANSPORTATION
GENERAL HIGHWAY MAP

RIGHT OF WAY PLANS SECTION
REVISED MAY 17, 2000



089A CN 000 H5551 01R / S-366
PREScott - FLAGSTAFF
Fort Tuthill M.S. Haul Road
Coconino County

DATE: DEC 21, 2007 SHEET 1 OF 2

Appendix A

GRAPHIC SCALE


1"=100'

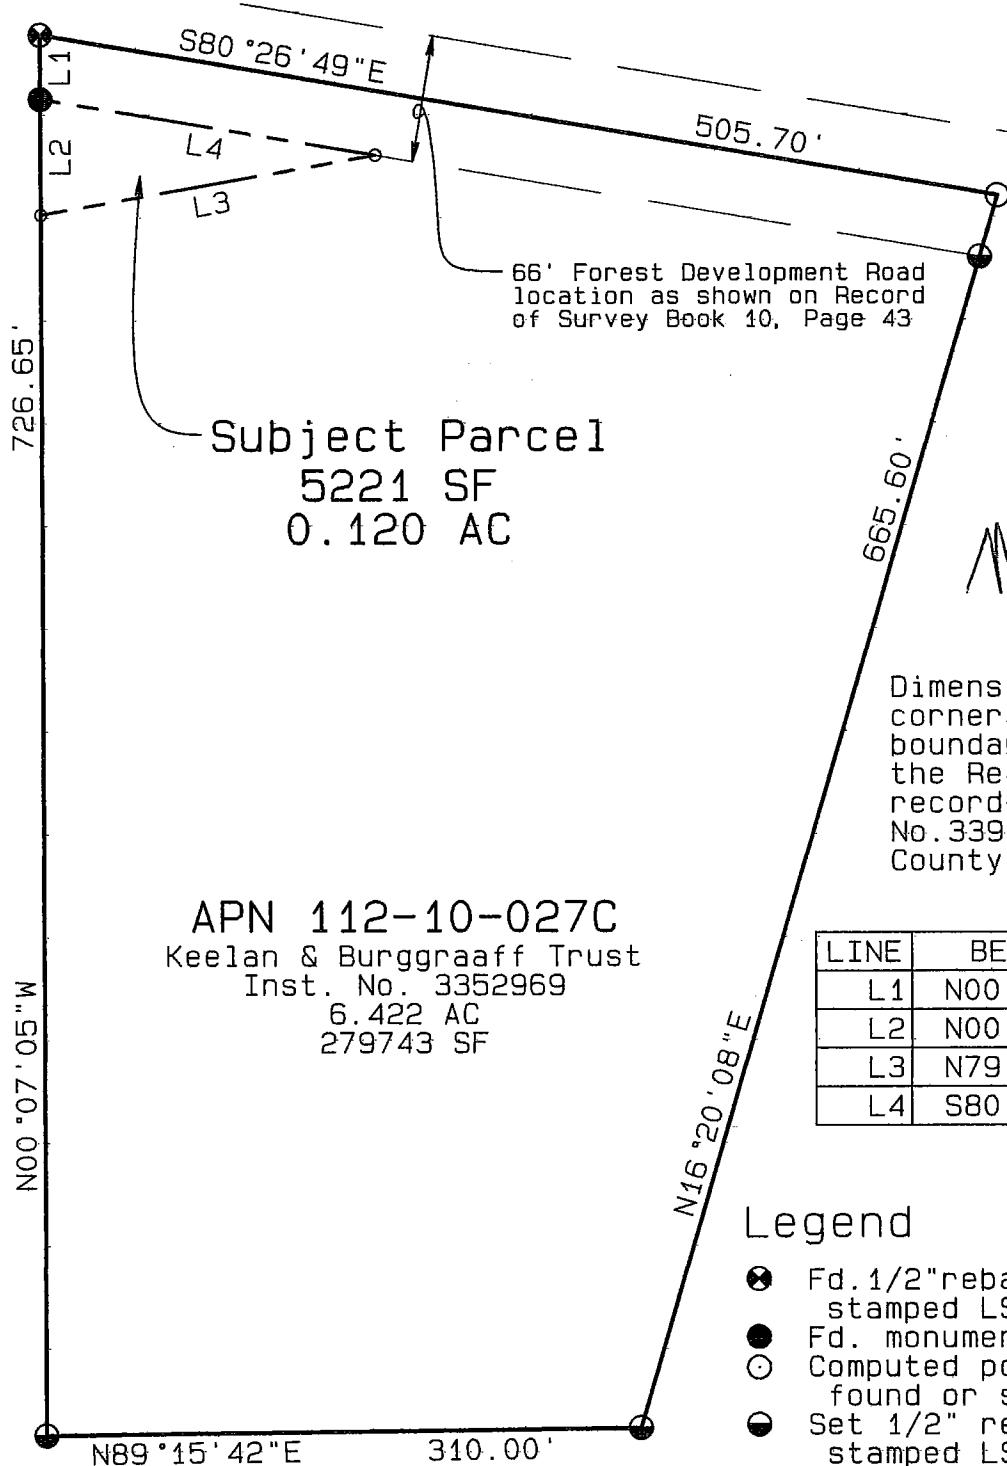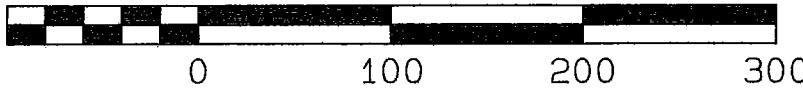

Legend

- Fd. 1/2" rebar w/plastic cap stamped LS 26406
- Fd. monument as noted
- Computed point, nothing found or set
- Set 1/2" rebar w/plastic cap stamped LS 27254

Sheet 2 of 2

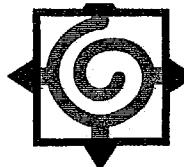

Four Winds
Land Surveys, Inc.

1055 E Apple Way Flagstaff, AZ 86001
tel/fax 928-779-5323 email FWLand@aol.com

Sketch of Easement

A Portion of APN 112-10-027C
a Portion of the W1/2 of the SW 1/4
of the SE 1/4 of Section 31 T-21-N, R-7-E
G&SRM Coconino County, Arizona

Scale: 1"=100' Date: 9/26/07 Job #: 7049

DECEMBER 21, 2007

RES. NO. 2007-12-A-082
PROJECT: S-366 / 089ACN000H555101R
HIGHWAY: PRESCOTT - FLAGSTAFF
SECTION: Fort Tuthill M.S. Haul Road
ROUTE NO.: State Route 89A
ENG. DIST.: Flagstaff
COUNTY: Coconino
PARCEL: M.S. No. 7625-1

REPORT AND RECOMMENDATION

TO THE HONORABLE ARIZONA TRANSPORTATION BOARD:

The Intermodal Transportation Division has made a thorough investigation concerning the establishment and improvement of an easement right of way for the Fort Tuthill Material Site No. 7625-1 Haul Road within the above referenced project.

Additional right of way is now needed to construct a new access haul road with gate relocation for Material Site No. 7625-1. Accordingly, it is necessary to establish and acquire the additional right of way for this project.

The additional right of way to be established and acquired for this improvement is depicted in Appendix "A" and delineated on maps and plans on file in the office of the State Engineer, Intermodal Transportation Division, Phoenix, Arizona, entitled "Right of Way Plans, PRESCOTT - FLAGSTAFF Highway, Project S-366 / 089ACN000H555101R."

In the interest of public safety, necessity and convenience, I recommend that the area depicted in Appendix "A" be established and improved as a state route and state highway.

DECEMBER 21, 2007

RES. NO. 2007-12-A-082
PROJECT: S-366 / 089ACN000H555101R
HIGHWAY: PRESCOTT - FLAGSTAFF
SECTION: Fort Tuthill M.S. Haul Road
ROUTE NO.: State Route 89A
ENG. DIST.: Flagstaff
COUNTY: Coconino
PARCEL: M.S. No. 7625-1


I further recommend the acquisition of the new right of way, material for construction, haul roads and various easements necessary for or incidental to the improvement.

Pursuant to Arizona Revised Statutes Section 28-7046, I recommend the adoption of a resolution making this recommendation effective.

Respectfully submitted,



VICTOR M. MENDEZ, Director
Arizona Department of Transportation

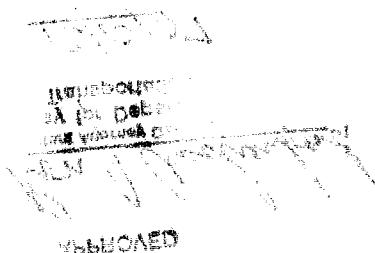


DECEMBER 21, 2007

RES. NO. 2007-12-A-082
PROJECT: S-366 / 089ACN000H555101R
HIGHWAY: PRESCOTT - FLAGSTAFF
SECTION: Fort Tuthill M.S. Haul Road
ROUTE NO.: State Route 89A
ENG. DIST.: Flagstaff
COUNTY: Coconino
PARCEL: M.S. No. 7625-1

CERTIFICATION

I, VICTOR M. MENDEZ, Director of the Arizona Department of Transportation, do hereby certify that the foregoing is a true and correct copy from the minutes of the Transportation Board made in official session on December 21, 2007.

IN WITNESS WHEREOF I have hereunto set my hand and the official seal of the Transportation Board on December 21, 2007.

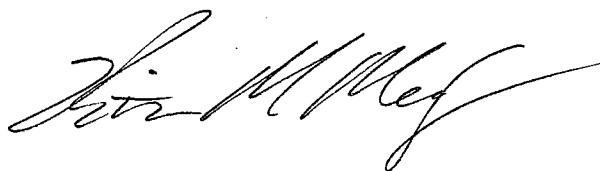

VICTOR M. MENDEZ, Director
Arizona Department of Transportation

VERIFIED