



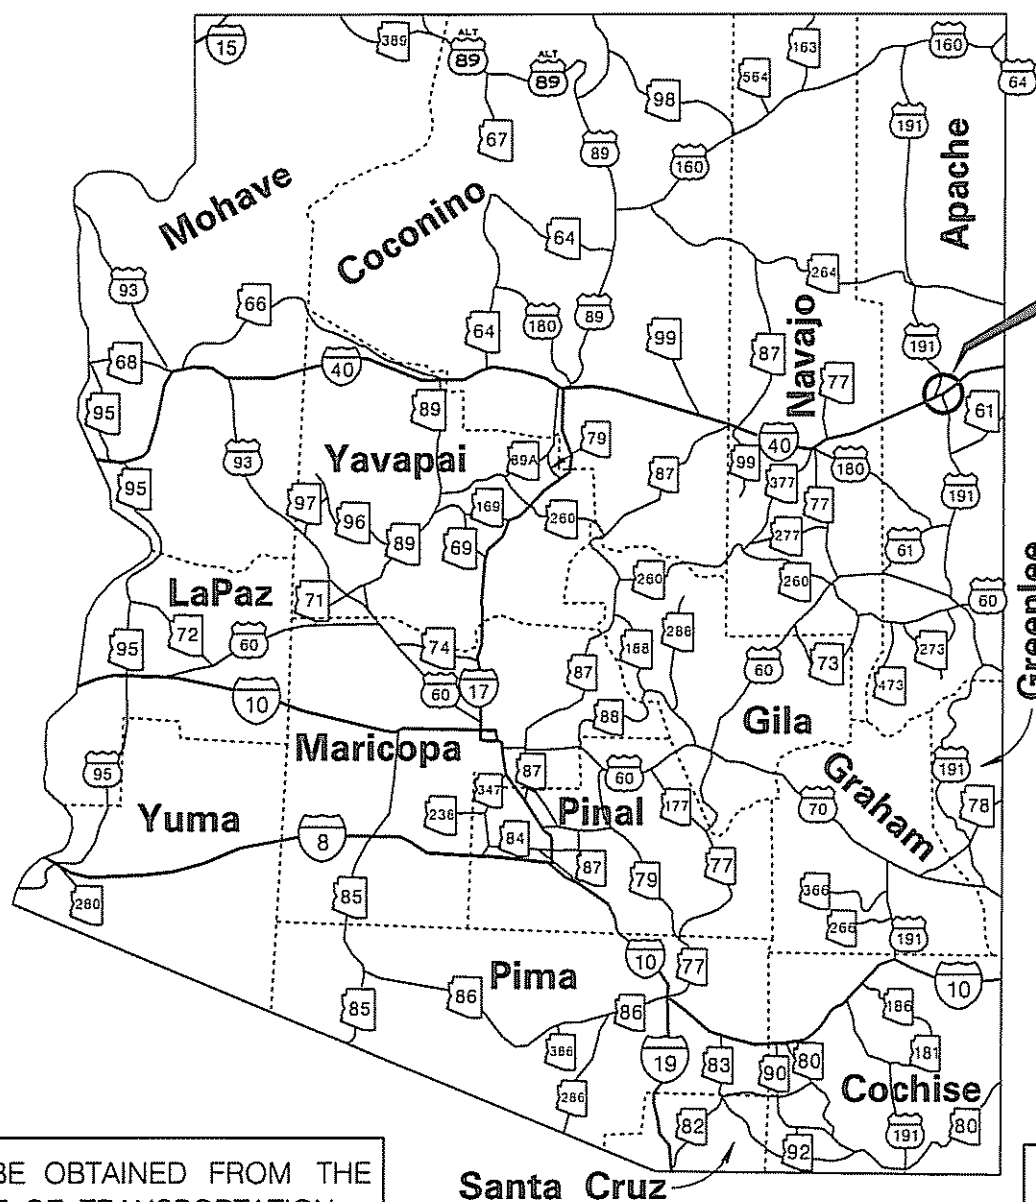

A LEGIBLE COPY CAN BE OBTAINED FROM THE  
ARIZONA DEPARTMENT OF TRANSPORTATION  
STATE ENGINEERS OFFICE  
RIGHT OF WAY GROUP  
205 SOUTH 17TH AVENUE  
PHOENIX, ARIZONA 85007  
MAIL DROP 612E

191 AP 367 H4360 01R  
U 191-D-700  
ST JOHNS - SANDERS HWY  
Naha "Ta" Dziil Road - Sanders T.I.  
Apache County

NOV. 20, 2009 SHEET 1 OF 3

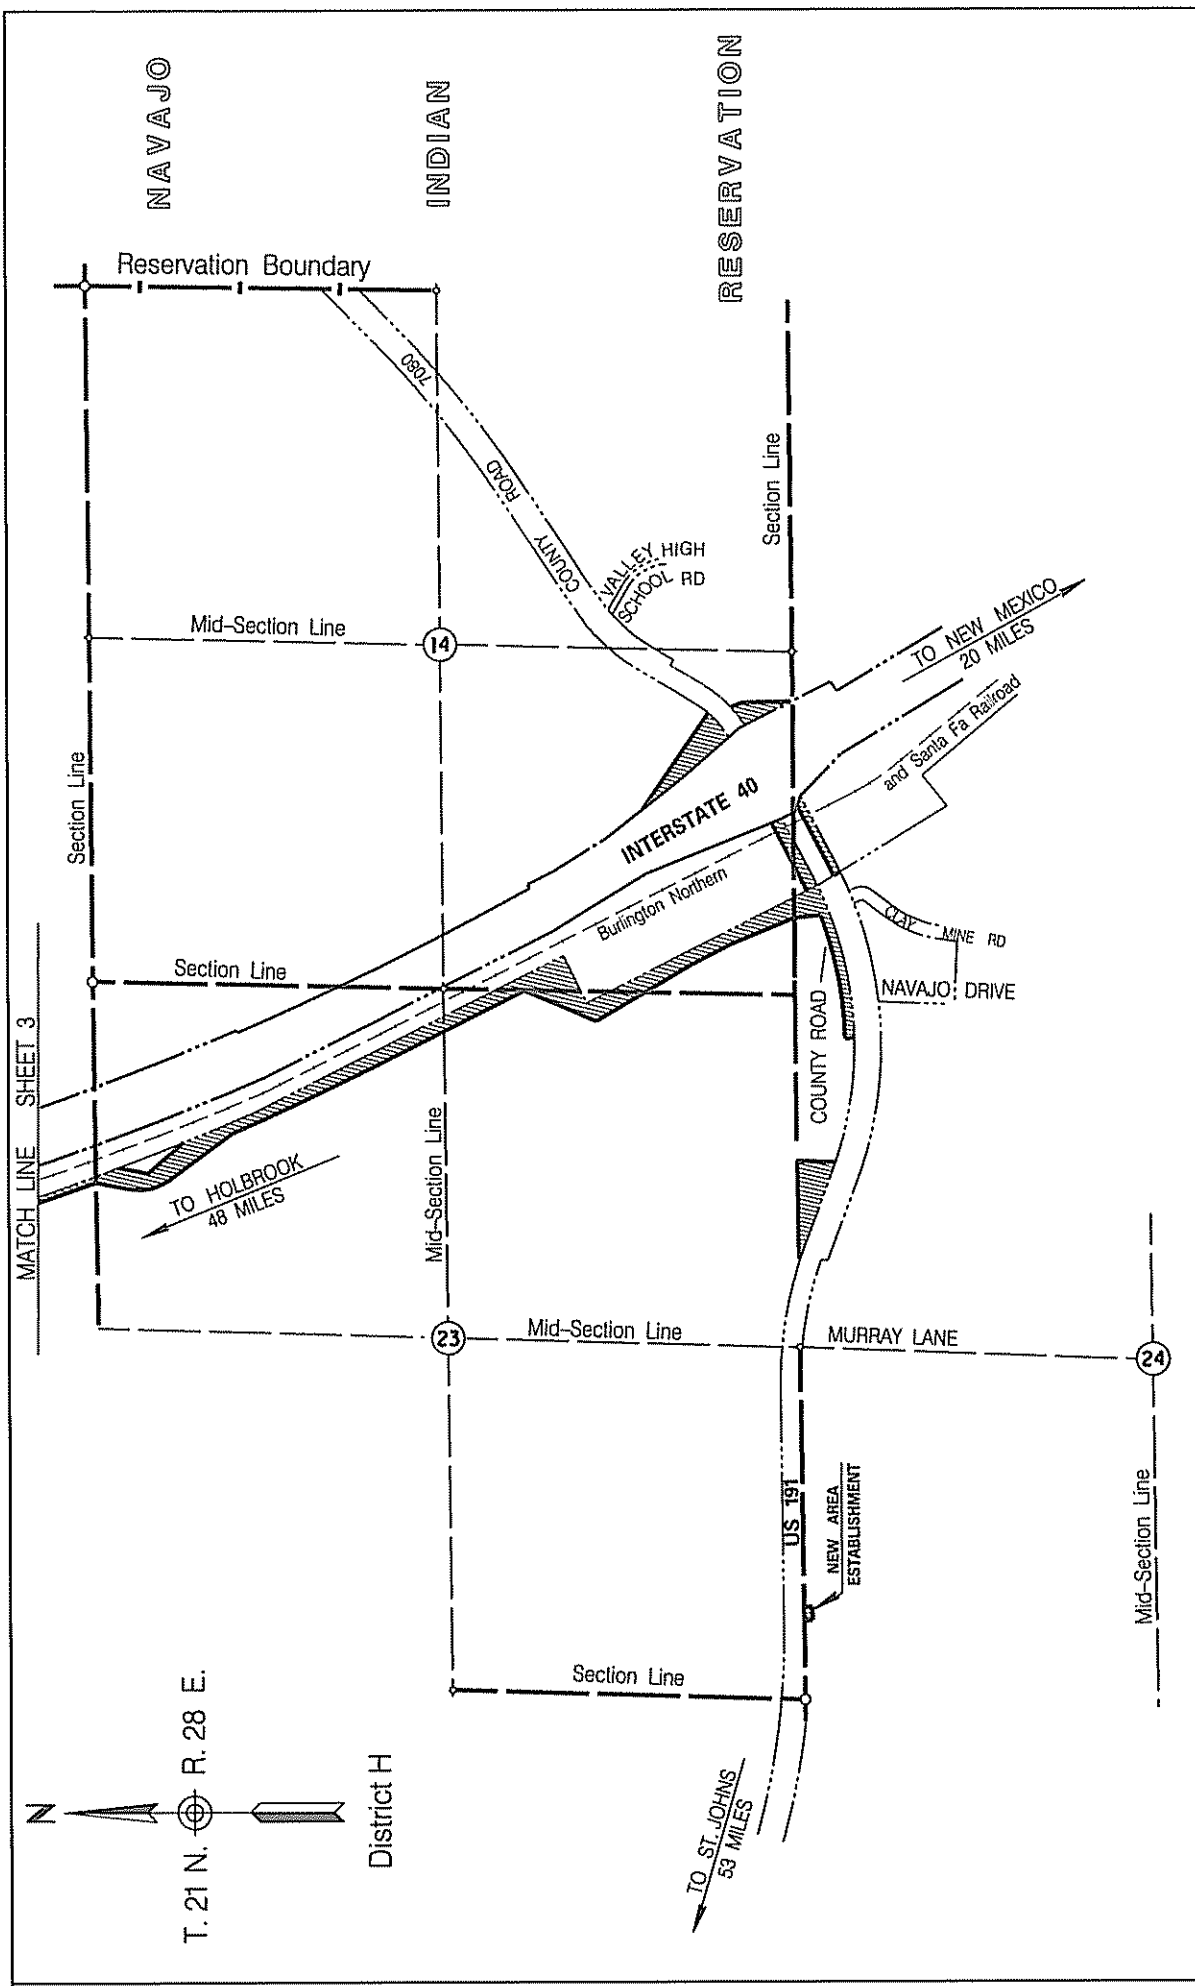


191 AP 367 H4360 01R  
 U 191-D-700  
 ST JOHNS - SANDERS HWY  
 Naha 'Ta' Dził Road - Sanders T.I.  
 Apache County

AREA OF  
 ESTABLISHMENT

APPENDIX "A"

A LEGIBLE COPY CAN BE OBTAINED FROM THE  
 ARIZONA DEPARTMENT OF TRANSPORTATION  
 STATE ENGINEERS OFFICE  
 RIGHT OF WAY GROUP  
 205 SOUTH 17TH AVENUE  
 PHOENIX, ARIZONA 85007  
 MAIL DROP 612E

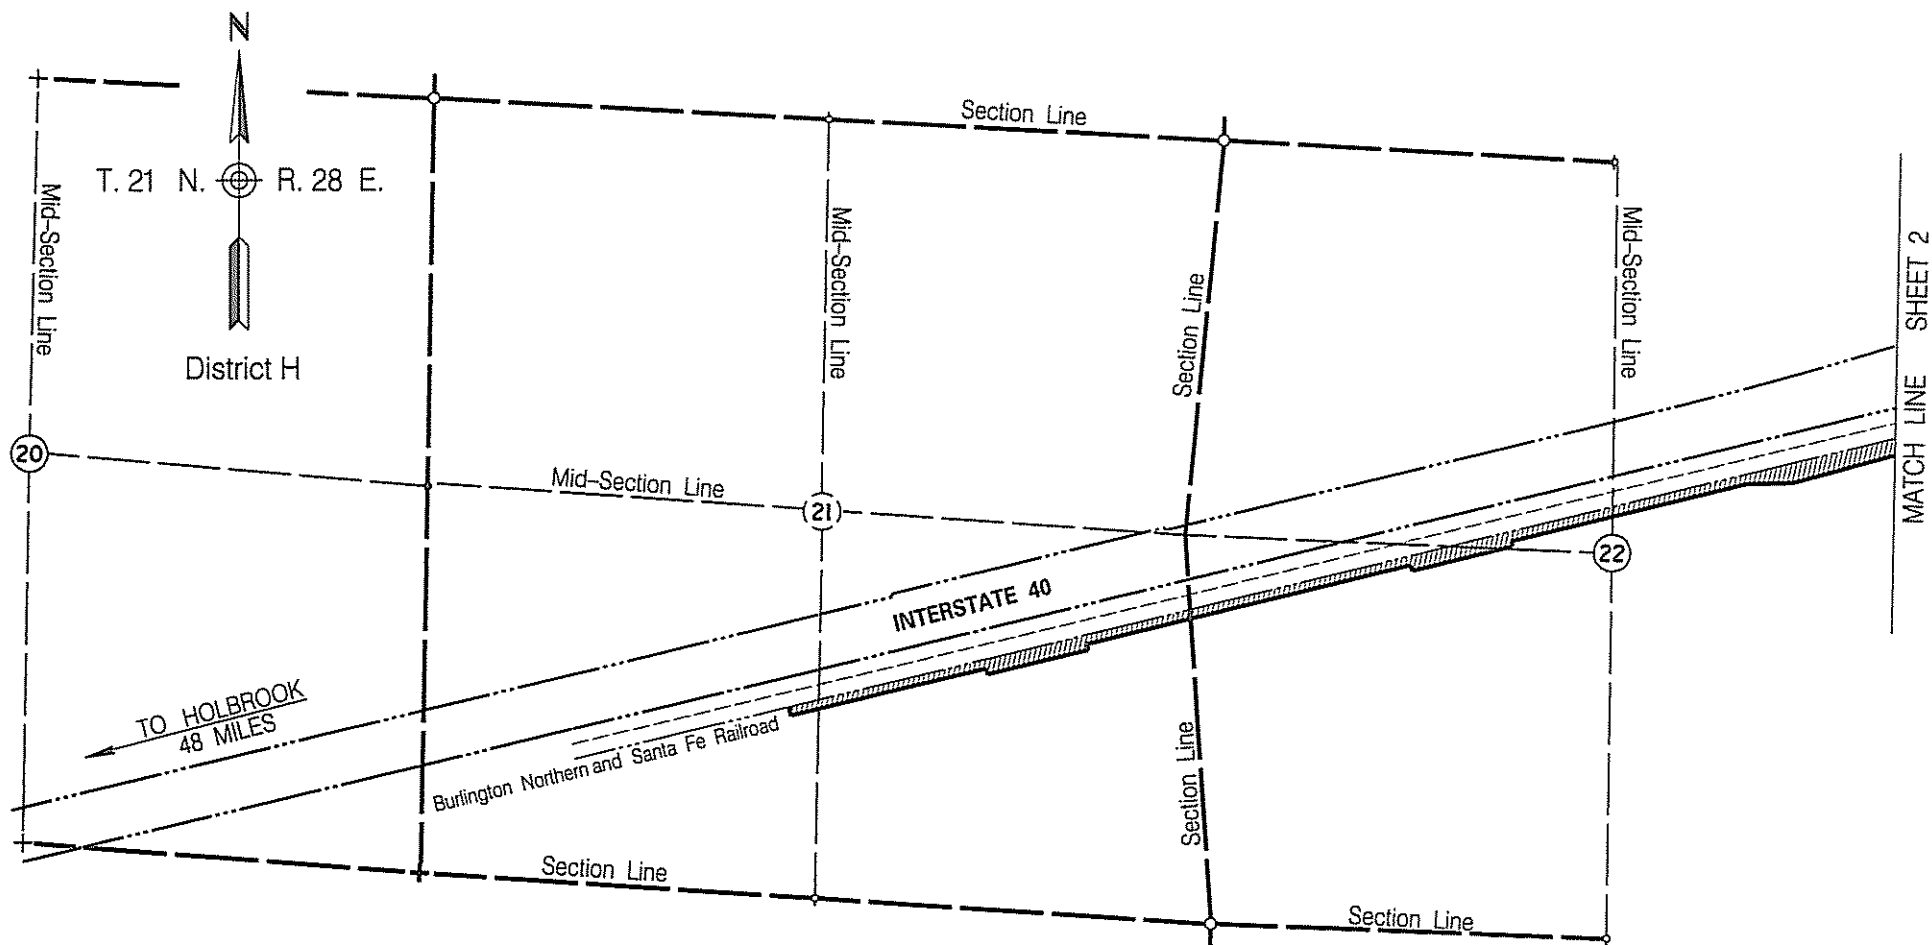

A LEGIBLE COPY CAN BE OBTAINED FROM THE  
 ARIZONA DEPARTMENT OF TRANSPORTATION  
 STATE ENGINEERS OFFICE  
 RIGHT OF WAY GROUP  
 205 SOUTH 17TH AVENUE  
 PHOENIX, ARIZONA 85007  
 MAIL DROP 612E

AREA OF   
 ESTABLISHMENT

APPENDIX "A"

191 AP 367 H4360 01R  
 U 191-D-700  
 ST JOHNS - SANDERS HWY  
 Naha 'Ta' Dziil Road - Sanders T.I.  
 Apache County

NOV. 20, 2009 SHEET 3 OF 3