


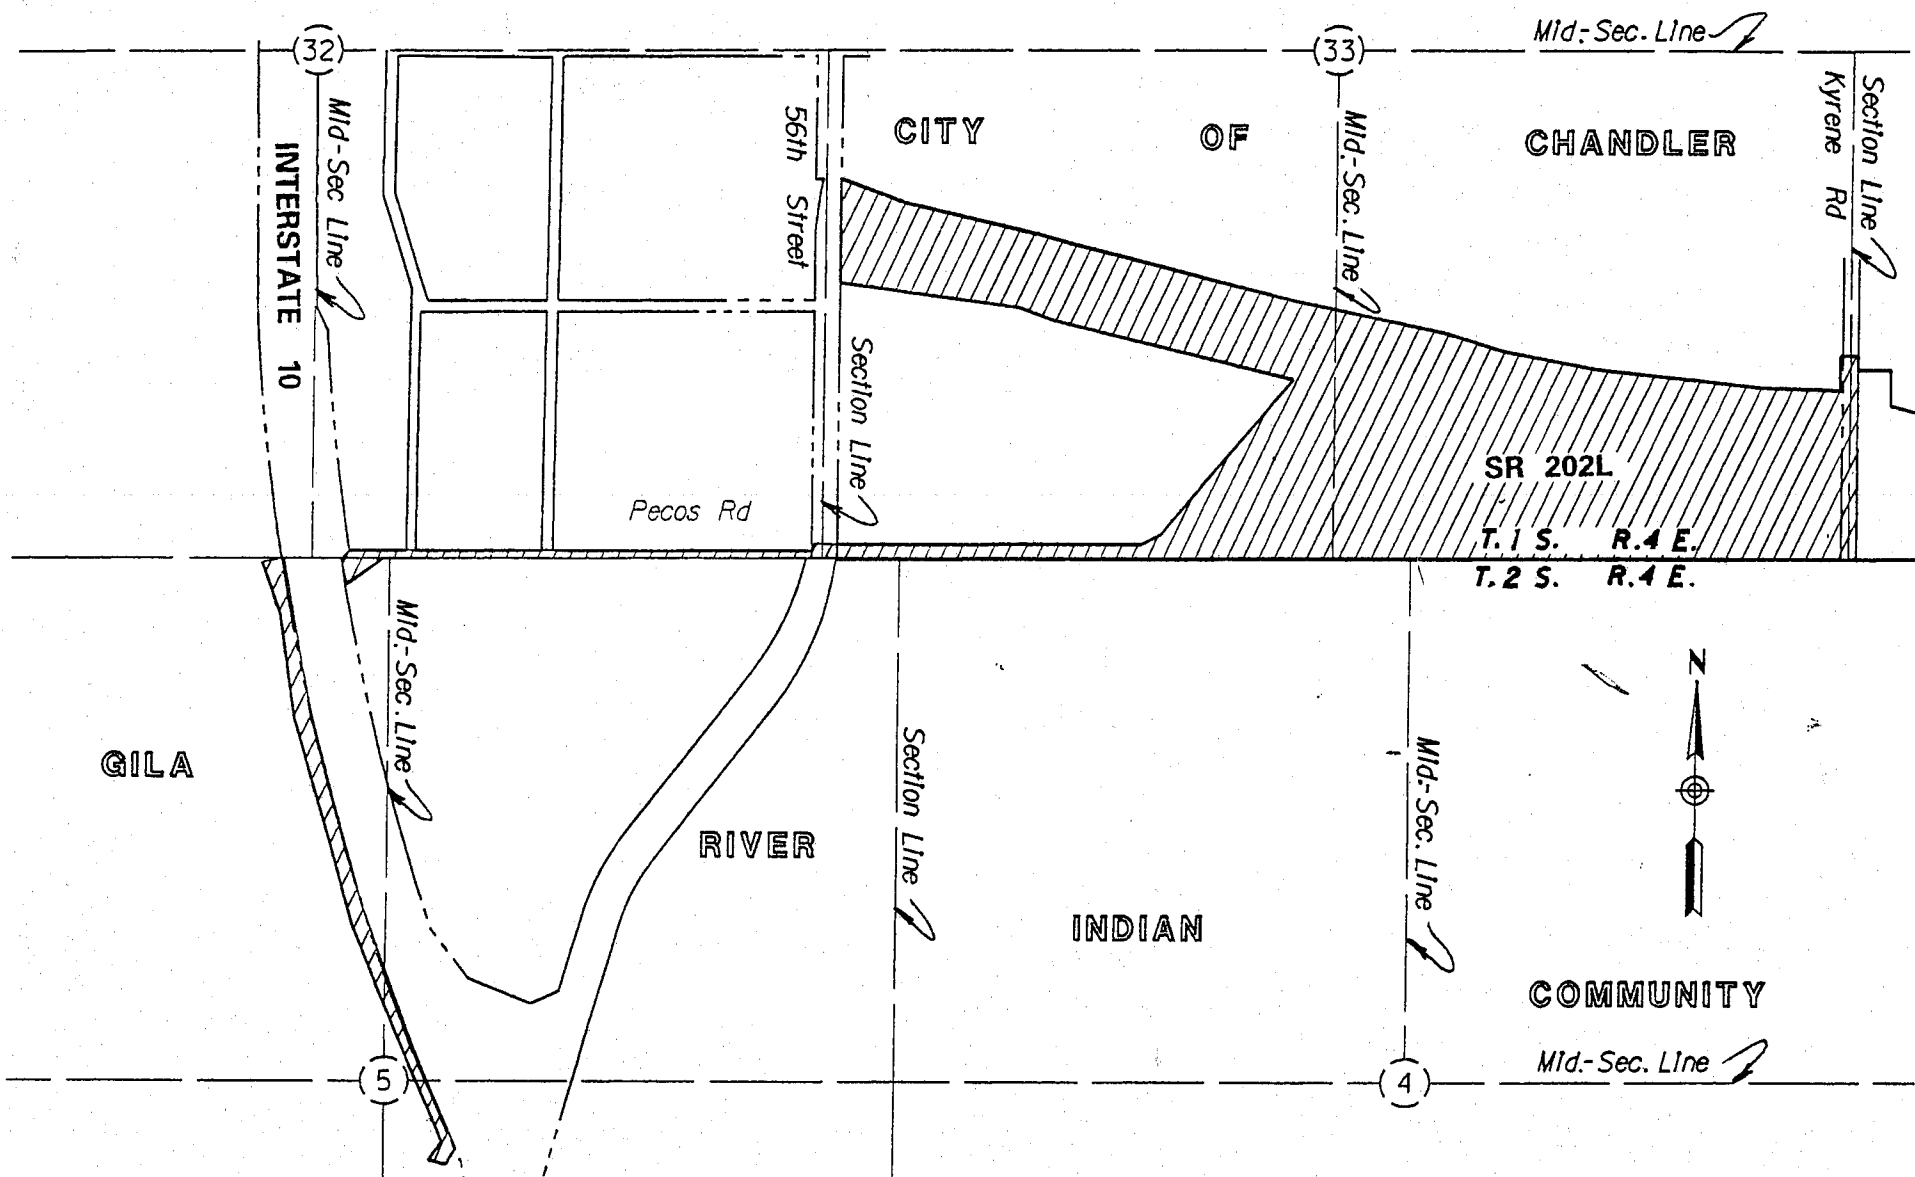


Information on this plat
was obtained from R/W
Map # D-7-T-864, 866 & 892

AREA OF 
ESTABLISHMENT

APPENDIX "A"

202L MA 000 H0874 01R / 600-7-701
202L MA 000 H4608 01R &
101L MA 059 H2222 03R
SANTAN FREEWAY, S.R. 202L
I-10 - Price Road
Maricopa County
9-19-97 Sheet 2 of 4

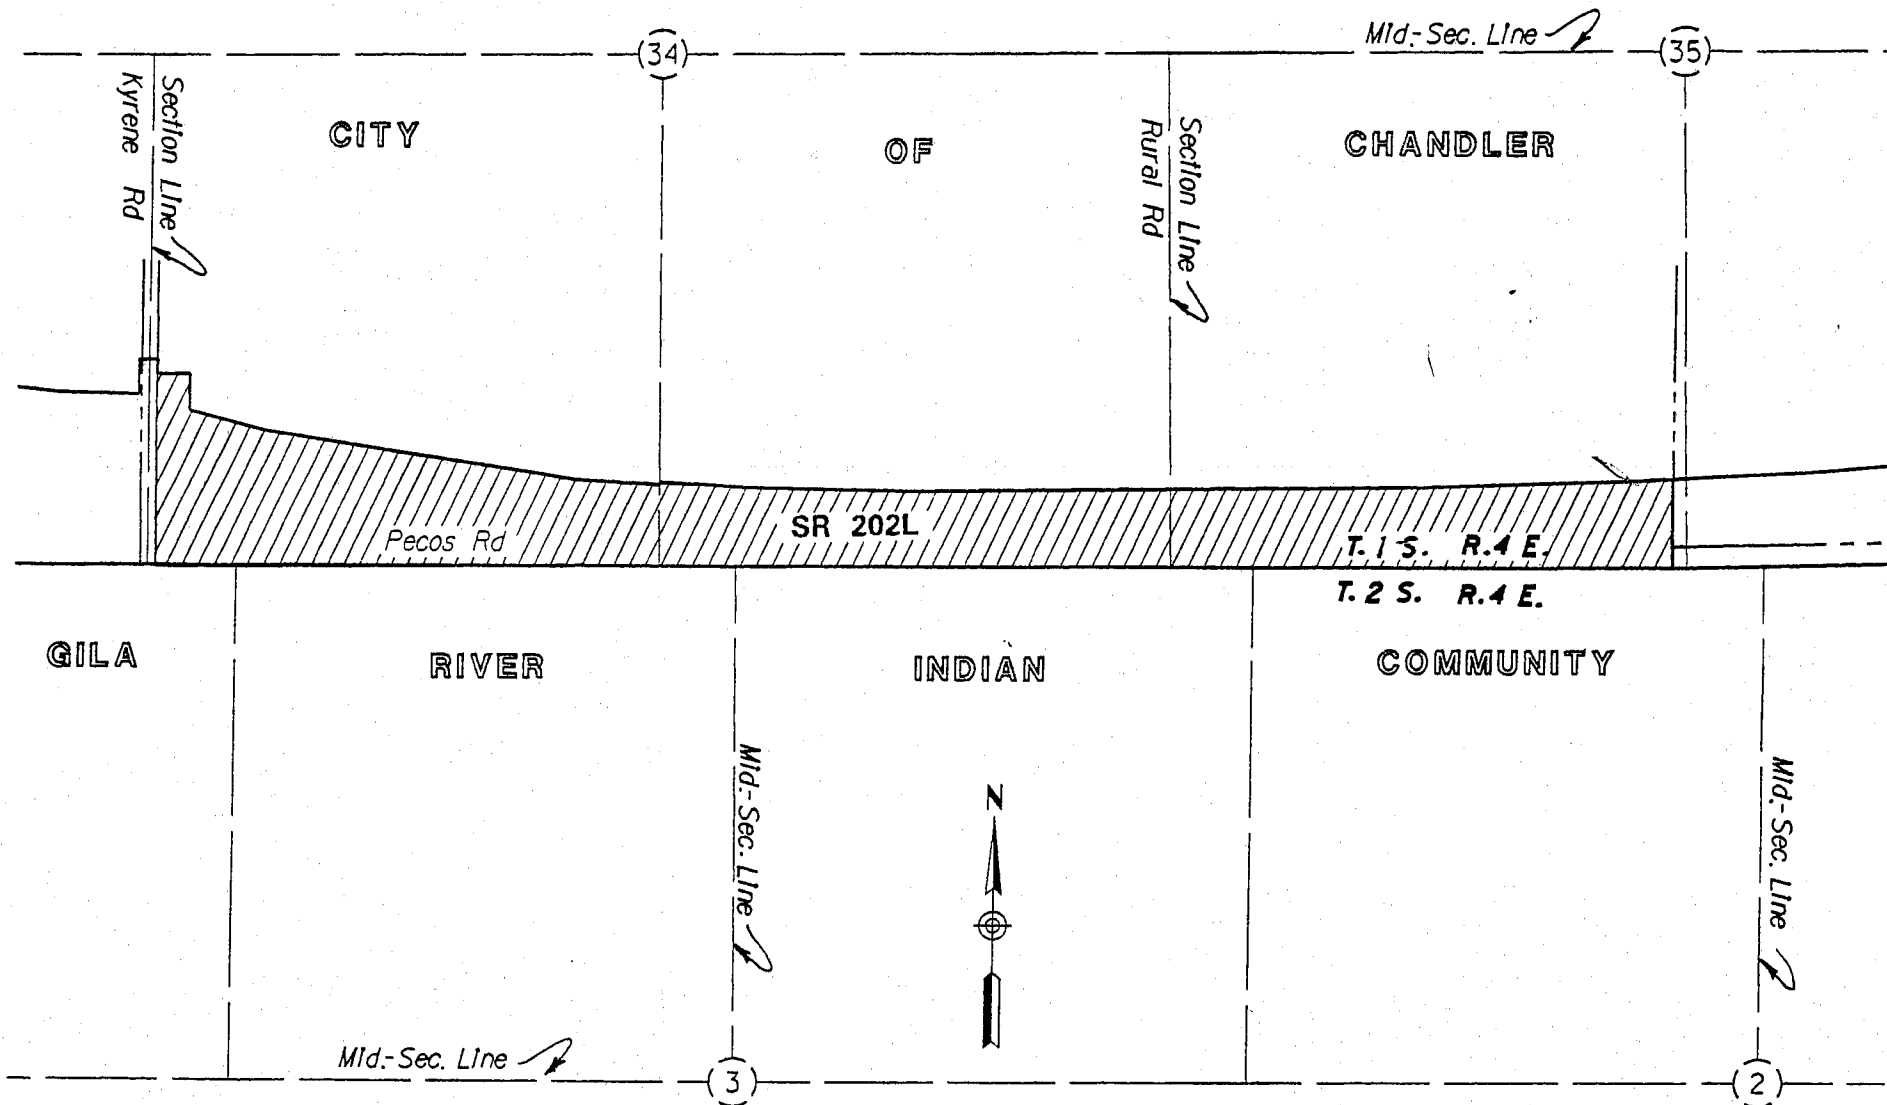


Information on this plat
was obtained from R/W
Map # D-7-T-864, 866 & 892

AREA OF 
ESTABLISHMENT

APPENDIX "A"

202L MA 000 H0874 01R / 600-7-701
202L MA 000 H4608 01R &
101L MA 059 H2222 03R
SANTAN FREEWAY, S.R. 202L
I-10 - Price Road
Maricopa County
9-19-97 Sheet 3 of 4

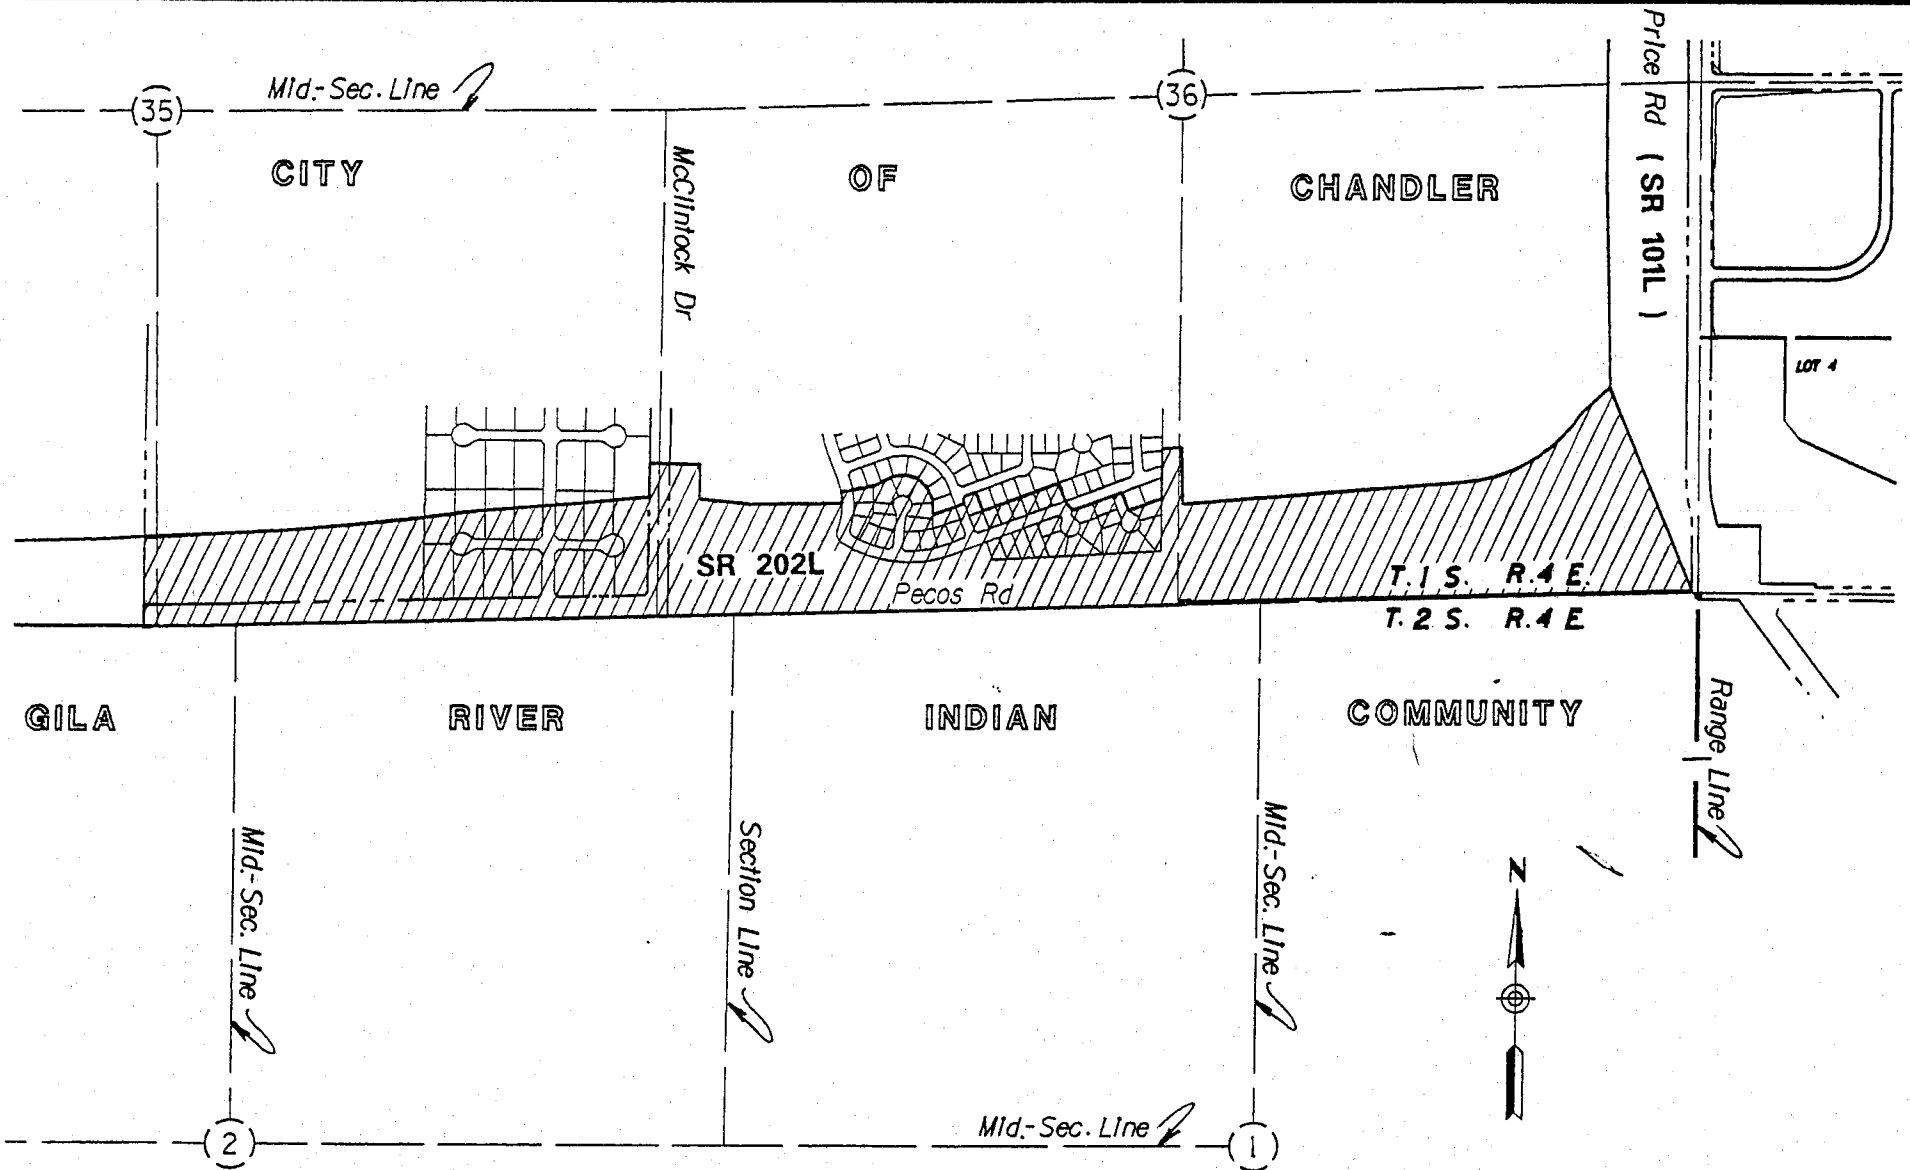

Information on this plat
was obtained from R/W
Map # D-7-T-864, 866 & 892

AREA OF 
ESTABLISHMENT

APPENDIX "A"

202L MA 000 H0874 01R / 600-7-701
202L MA 000 H4608 01R &
101L MA 059 H2222 03R
SANTAN FREEWAY, S.R. 202L
I-10 - Price Road
Maricopa County
9-19-97 Sheet 4 of 4