
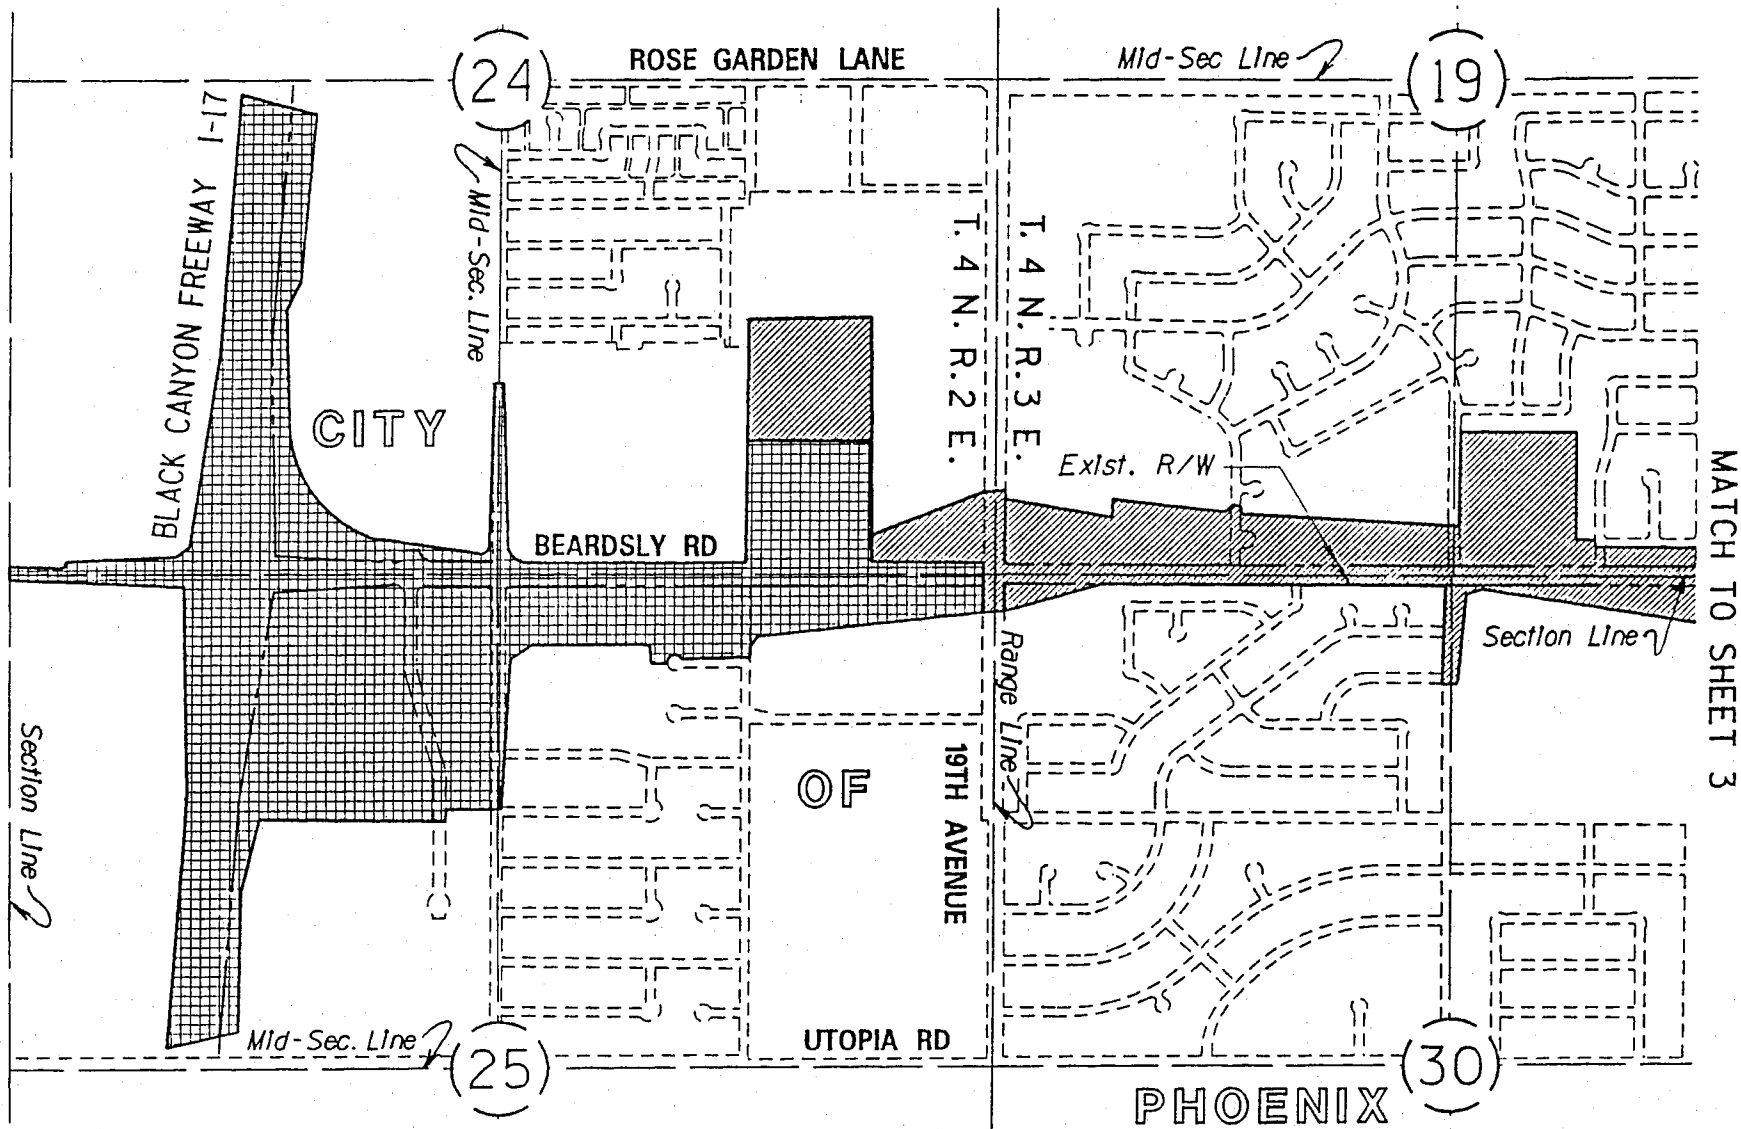


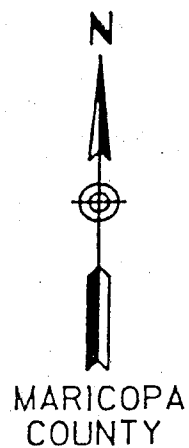


Information on this plat
was obtained from R/W
Map # D-7-T-786

AREA OF
ESTABLISHMENT

AREA
PREVIOUSLY
ESTABLISHED

APPENDIX "A"

101L MA 023 H0831 01R & H0832 01R
(101L MA 024 H3565 01C) 600-1-704 & 705
PIMA FREEWAY, S.R. 101L
Cave Creek Rd. - Scottsdale Rd.
I-17 T.I. - Cave Creek Rd.
Maricopa County
11-21-97 Sheet 2 of 7

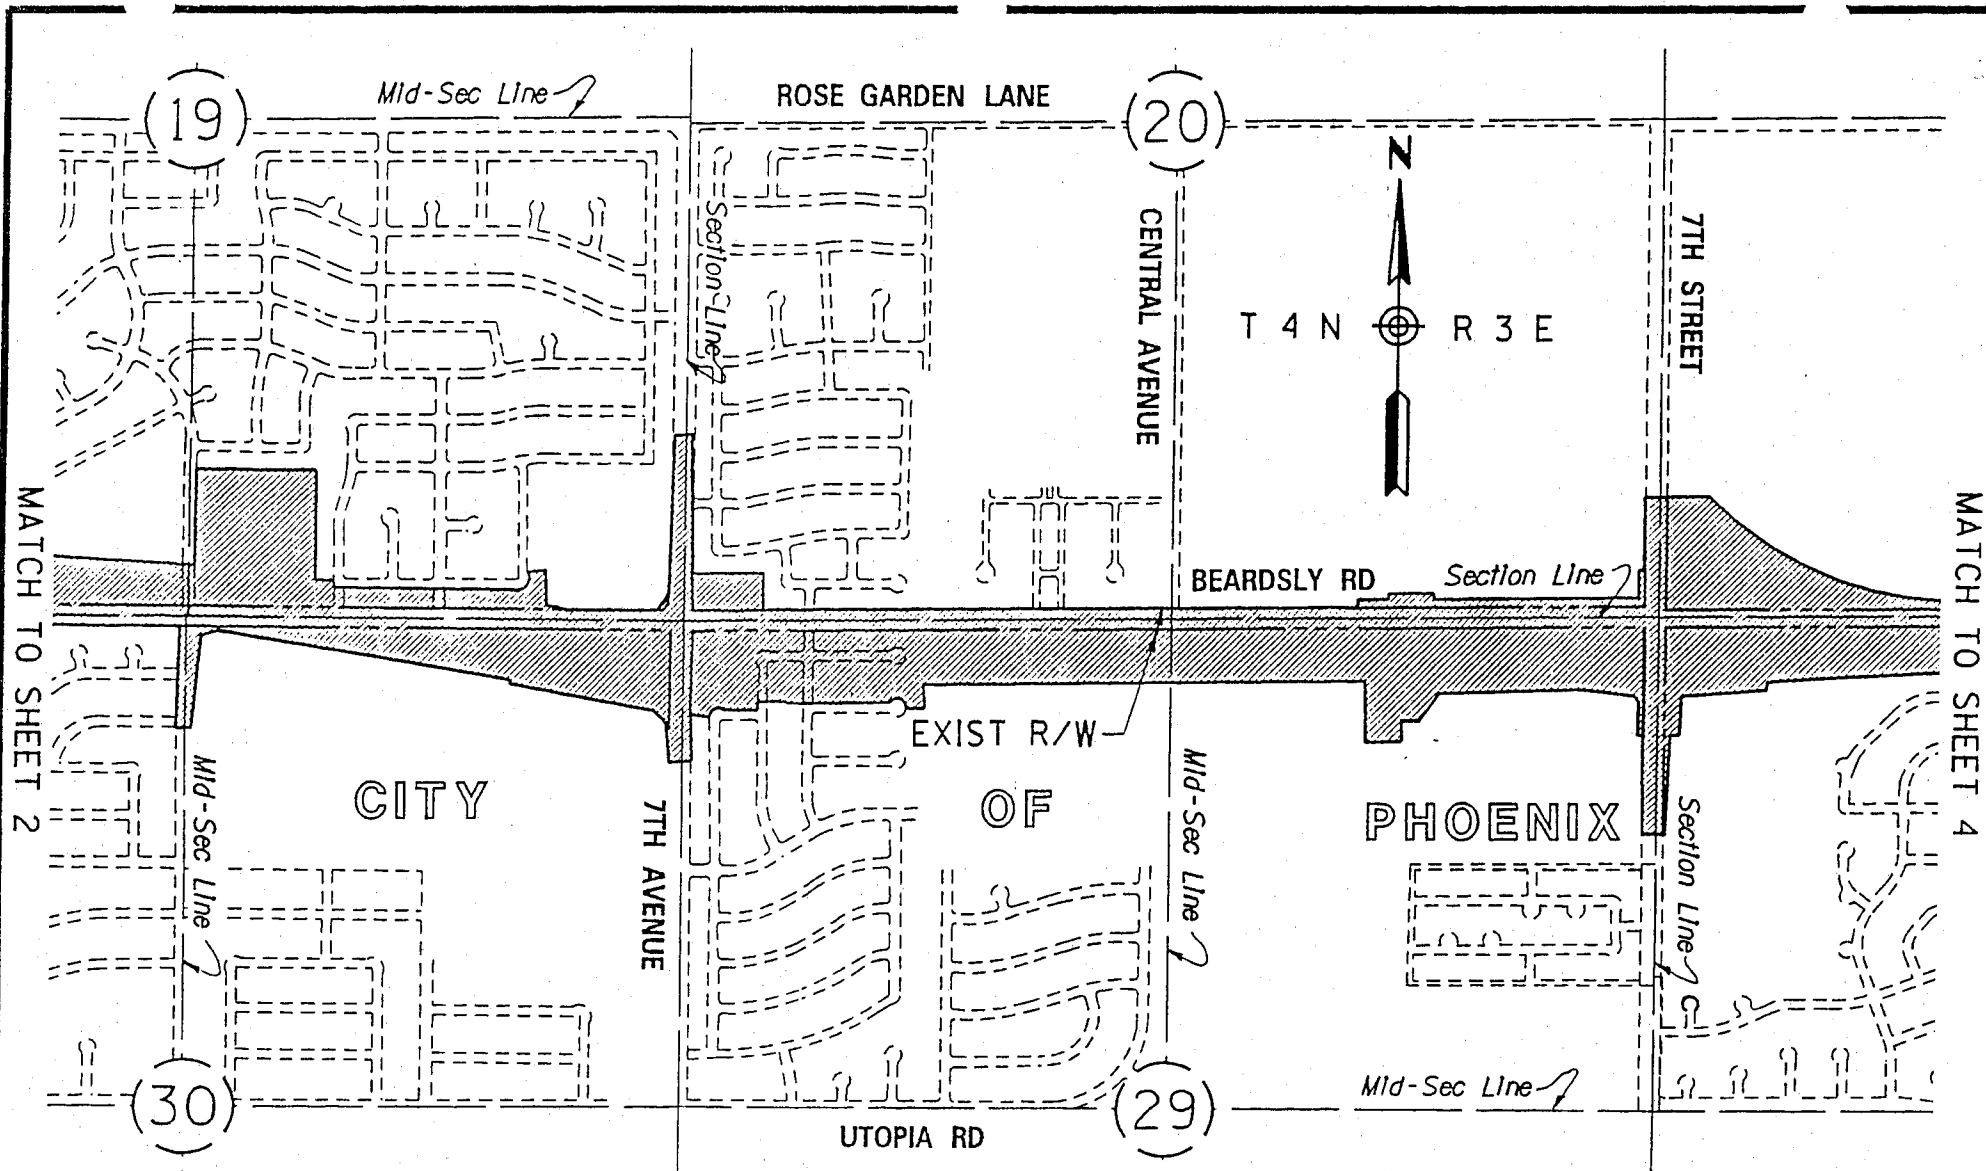


Information on this plat
was obtained from R/W
Map # D-7-T-786

AREA OF 
ESTABLISHMENT

APPENDIX "A"

101L MA 023 H0831 01R & H0832 01R
(101L MA 024 H3565 01C) 600-1-704 & 705
PIMA FREEWAY, S.R. 101L
Cave Creek Rd. - Scottsdale Rd.
I-17 T.I. - Cave Creek Rd.
Maricopa County
11-21-97 Sheet 3 of 7

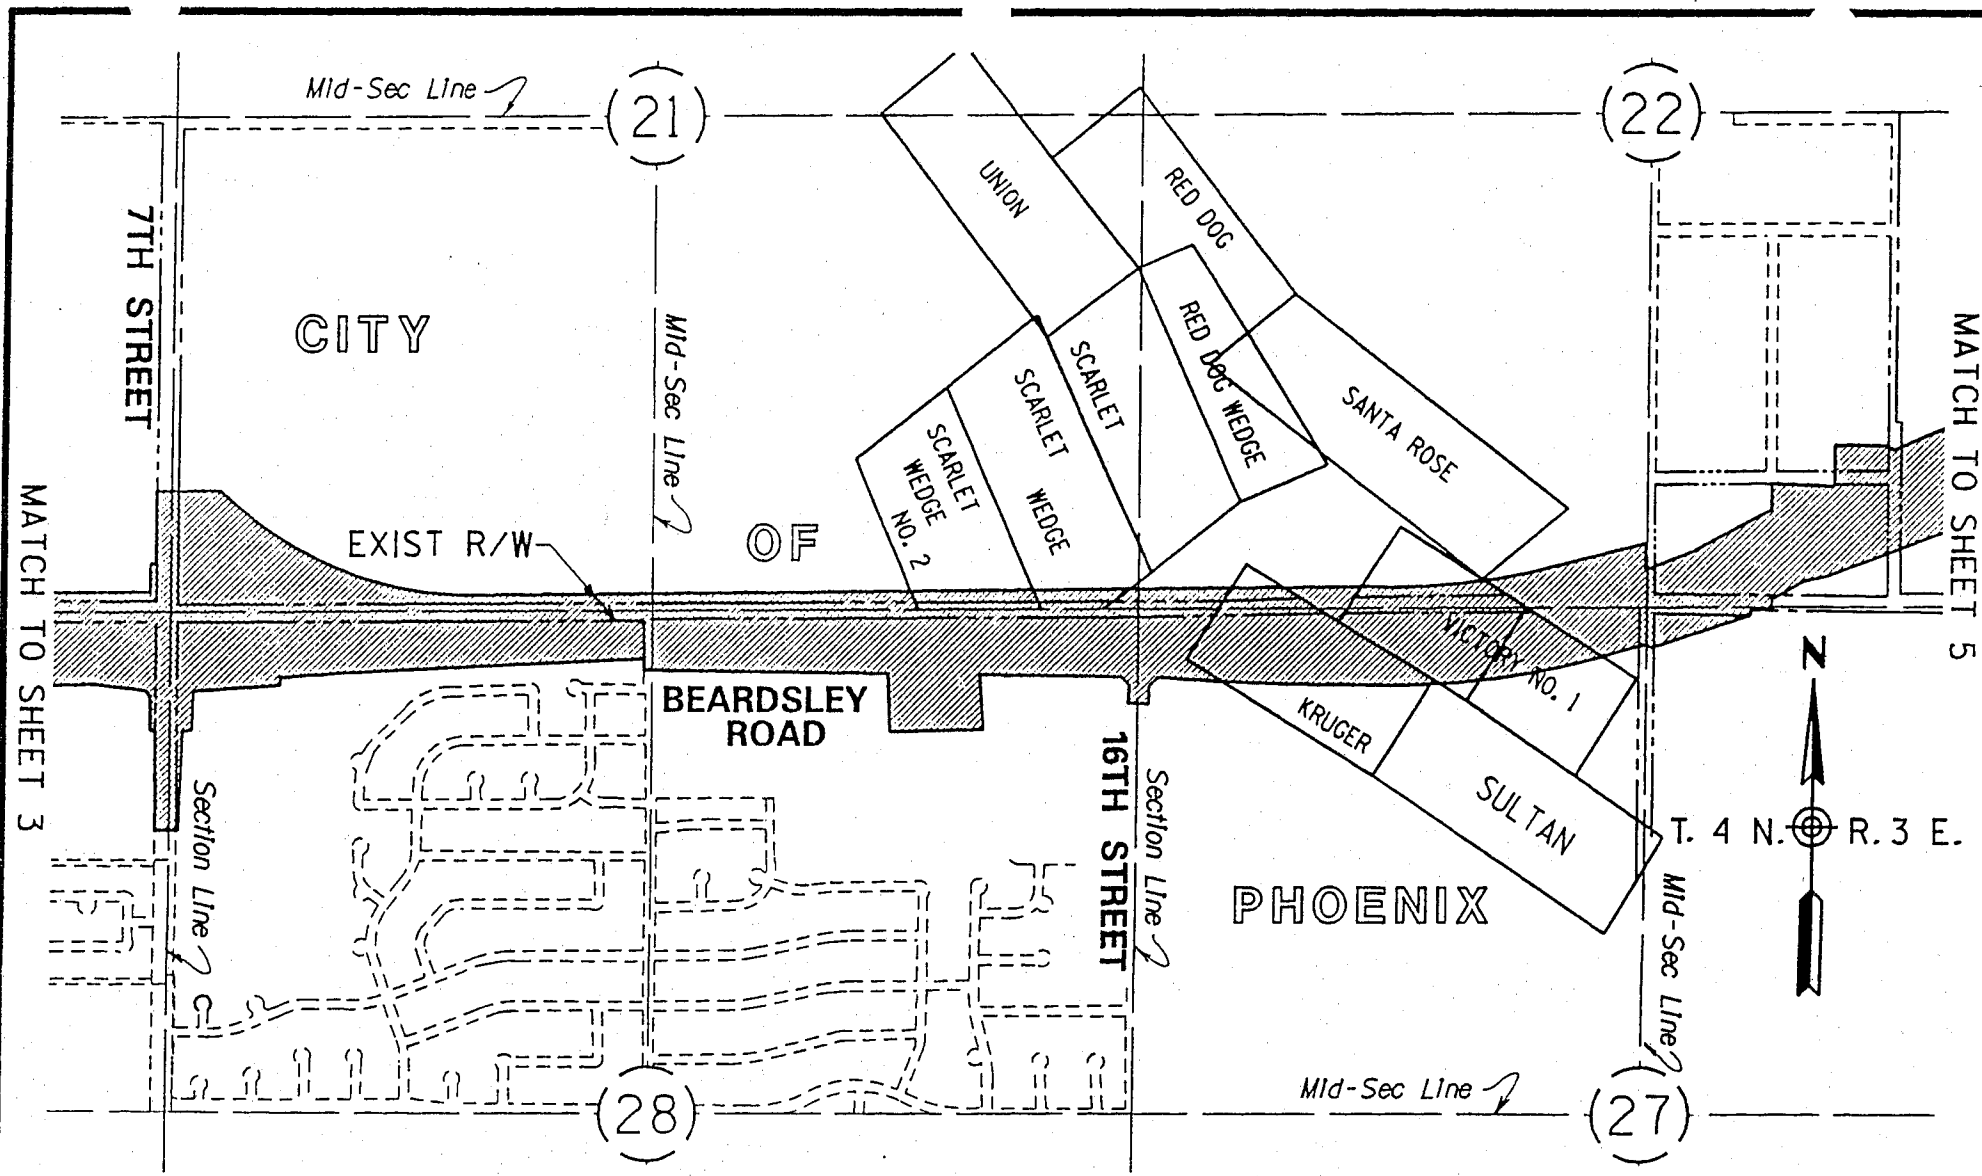


Information on this plat
was obtained from R/W
Map # D-7-T-786

AREA OF
ESTABLISHMENT

APPENDIX "A"

101L MA 023 H0831 01R & H0832 01R
(101L MA 024 H3565 01C) 600-1-704 & 705
PIMA FREEWAY, S.R. 101L
Cave Creek Rd. - Scottsdale Rd.
I-17 T.I. - Cave Creek Rd.
Maricopa County
11-21-97 Sheet 4 of 7

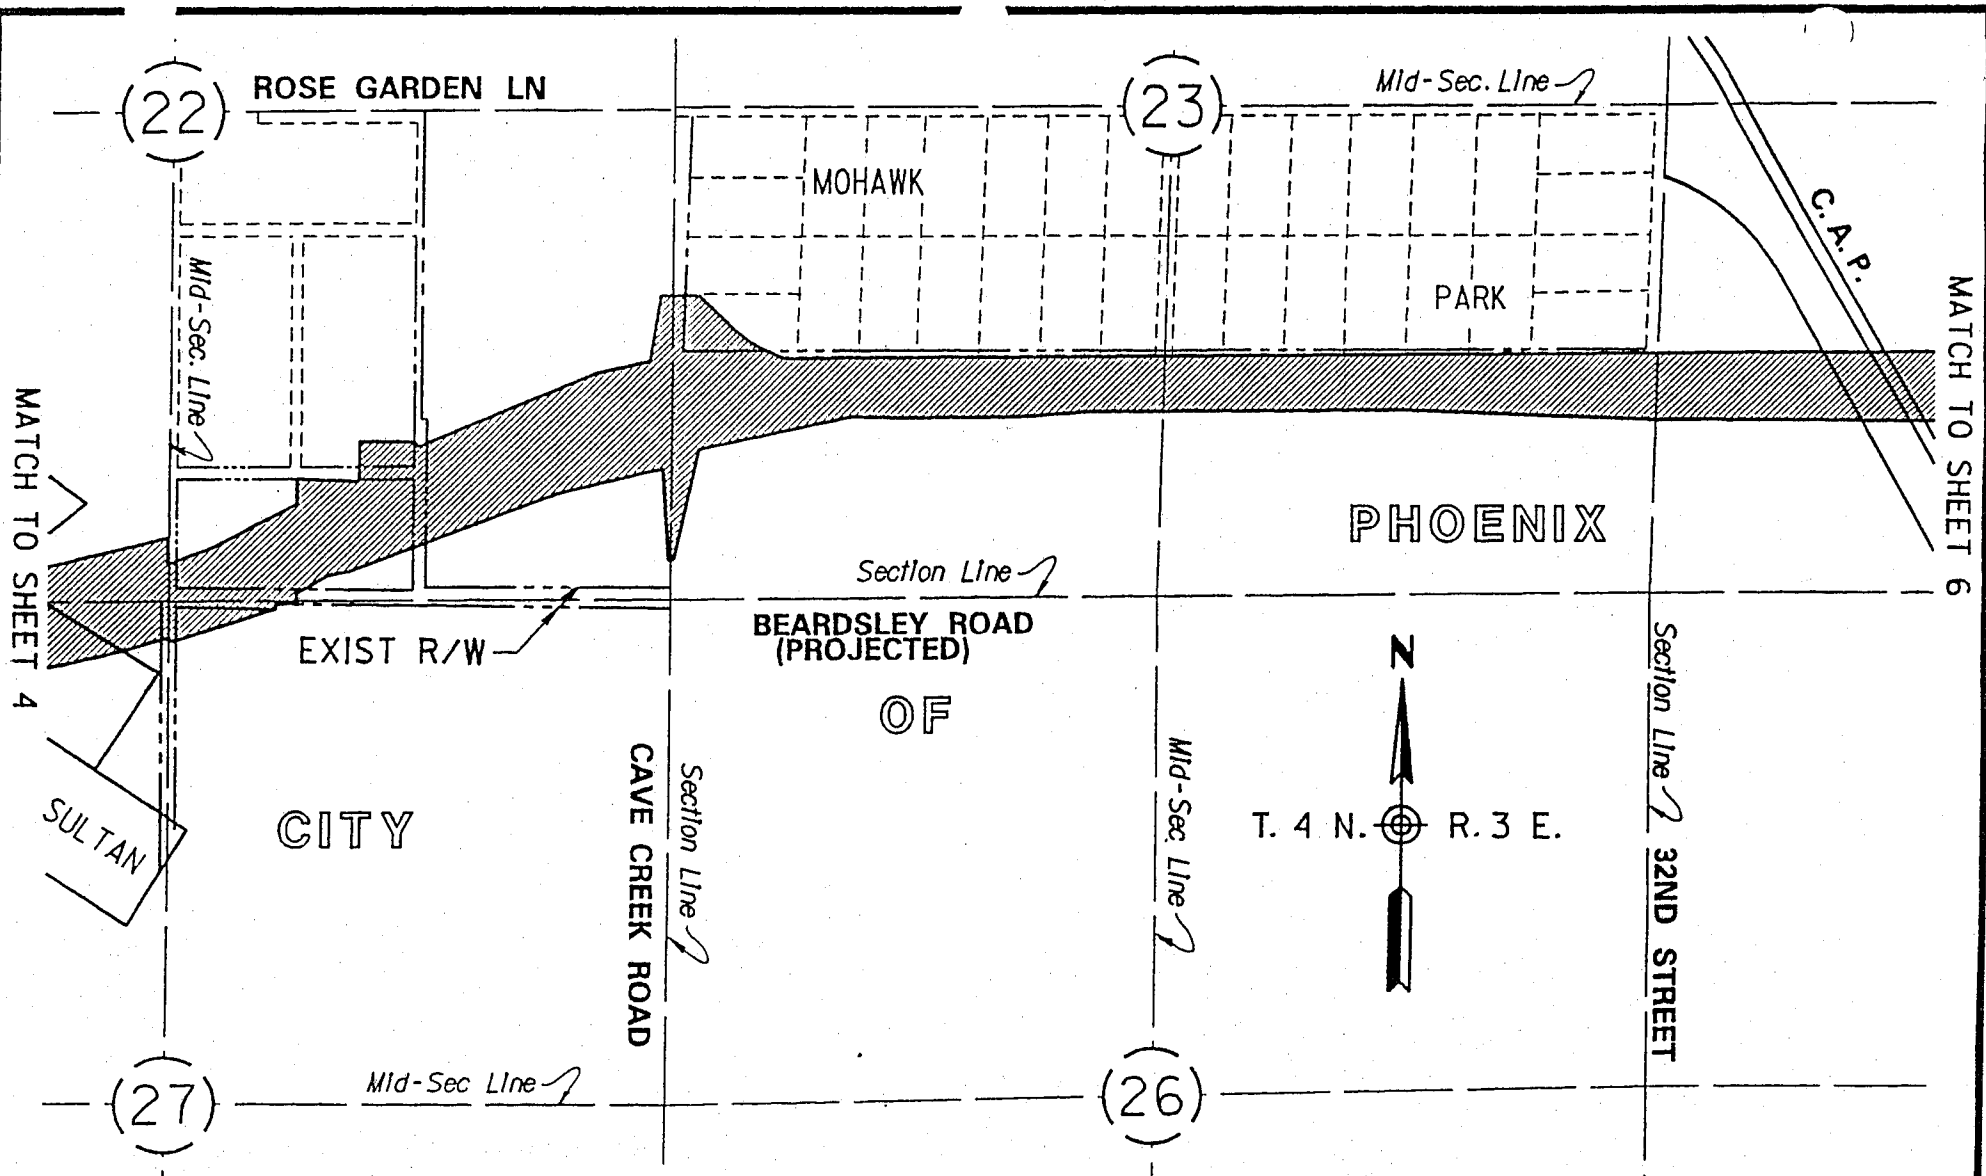


Information on this plat
was obtained from R/W
Map # D-7-T-786

AREA OF
ESTABLISHMENT

APPENDIX "A"

101L MA 023 H0831 01R & H0832 01R
(101L MA 024 H3565 01C) 600-1-704 & 705
PIMA FREEWAY, S.R. 101L
Cave Creek Rd. - Scottsdale Rd.
I-17 T.I. - Cave Creek Rd.
Maricopa County
11-21-97 Sheet 5 of 7

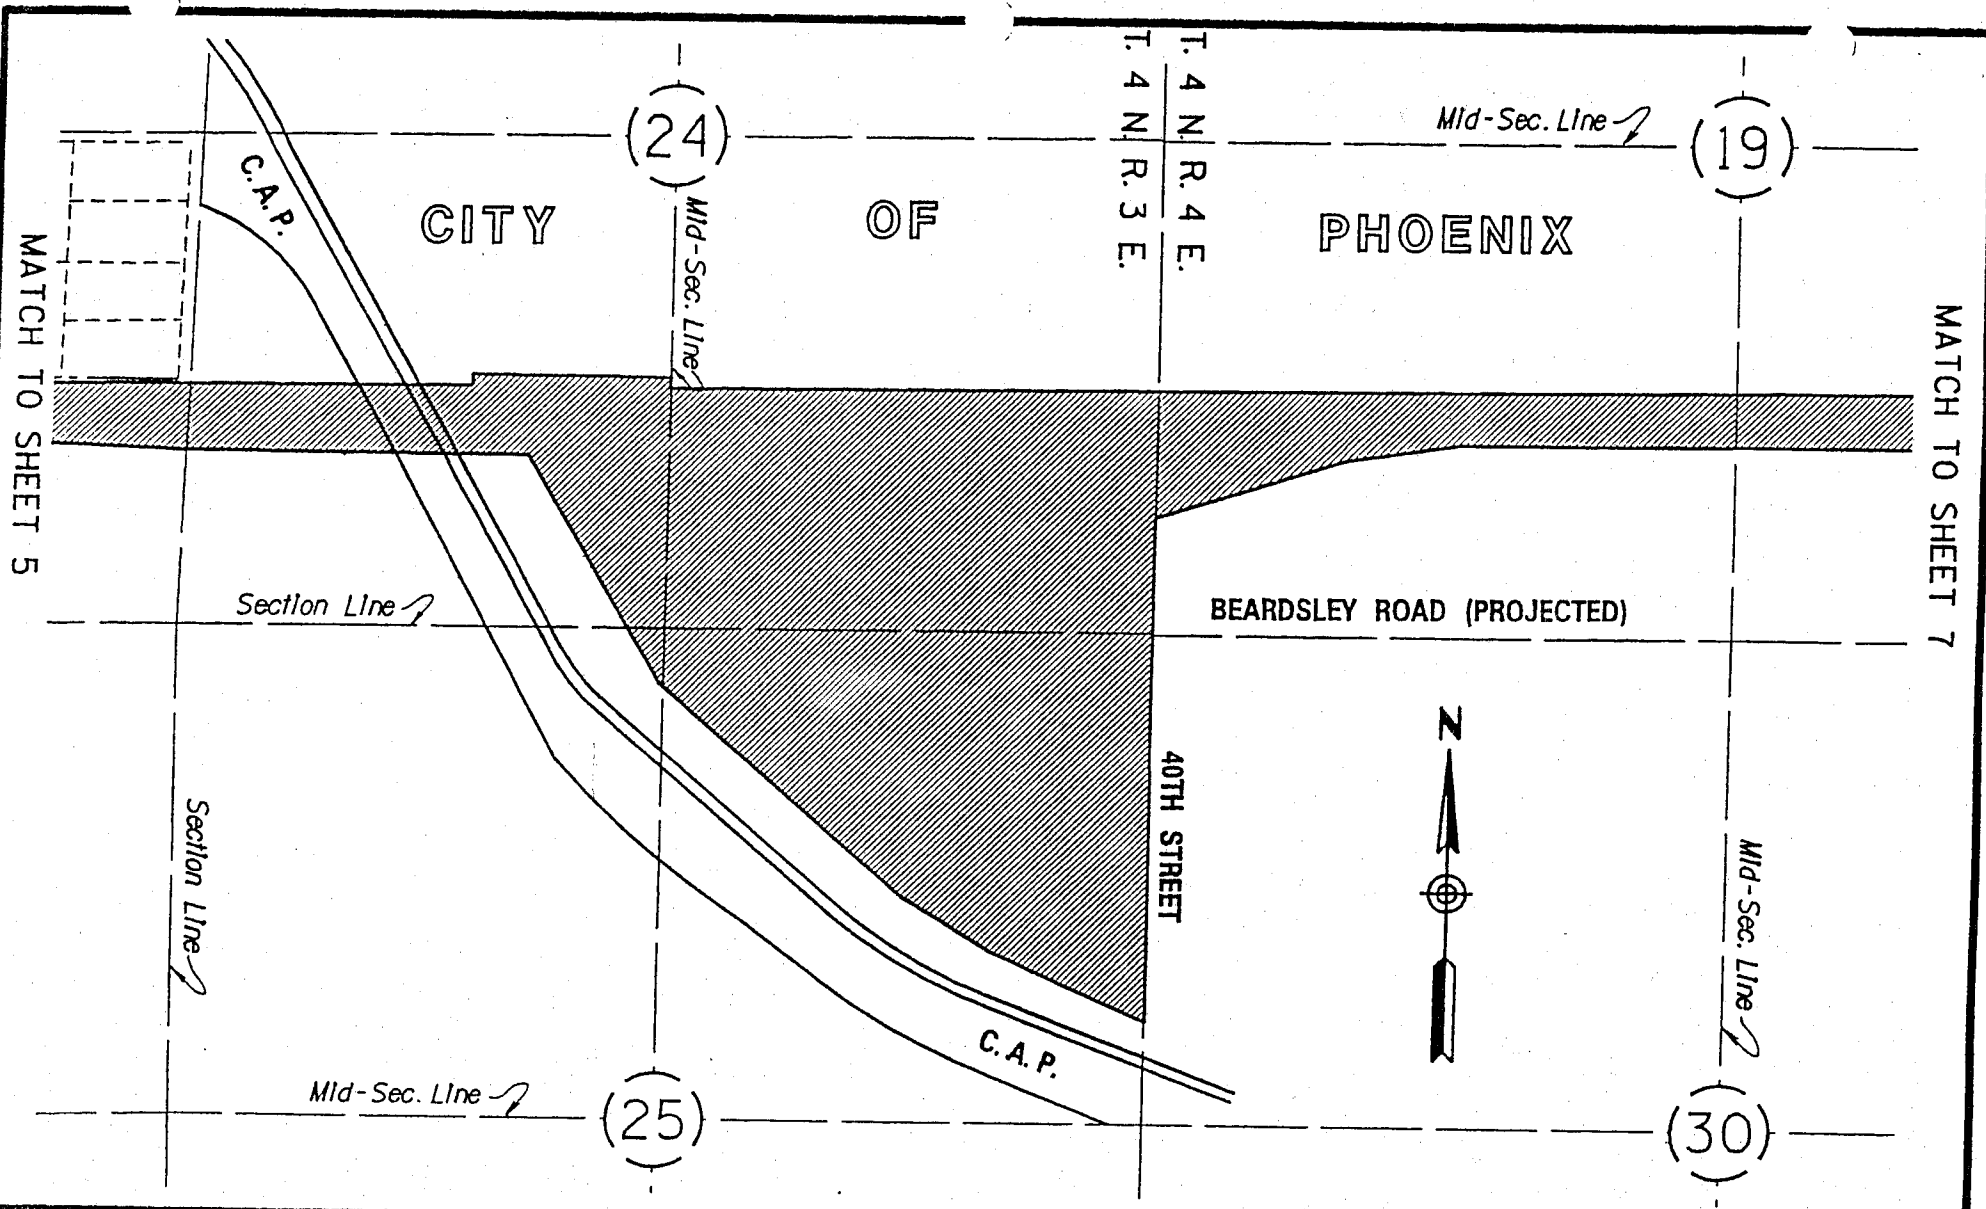

Information on this plat
was obtained from R/W
Map # D-7-T-786

AREA OF
ESTABLISHMENT

APPENDIX "A"

101L MA 023 H0831 01R & H0832 01R
(101L MA 024 H3565 01C) 600-1-704 & 705
PIMA FREEWAY, S.R. 101L
Cave Creek Rd. - Scottsdale Rd.
I-17 T.I. - Cave Creek Rd.
Maricopa County
11-21-97 Sheet 6 of 7

