


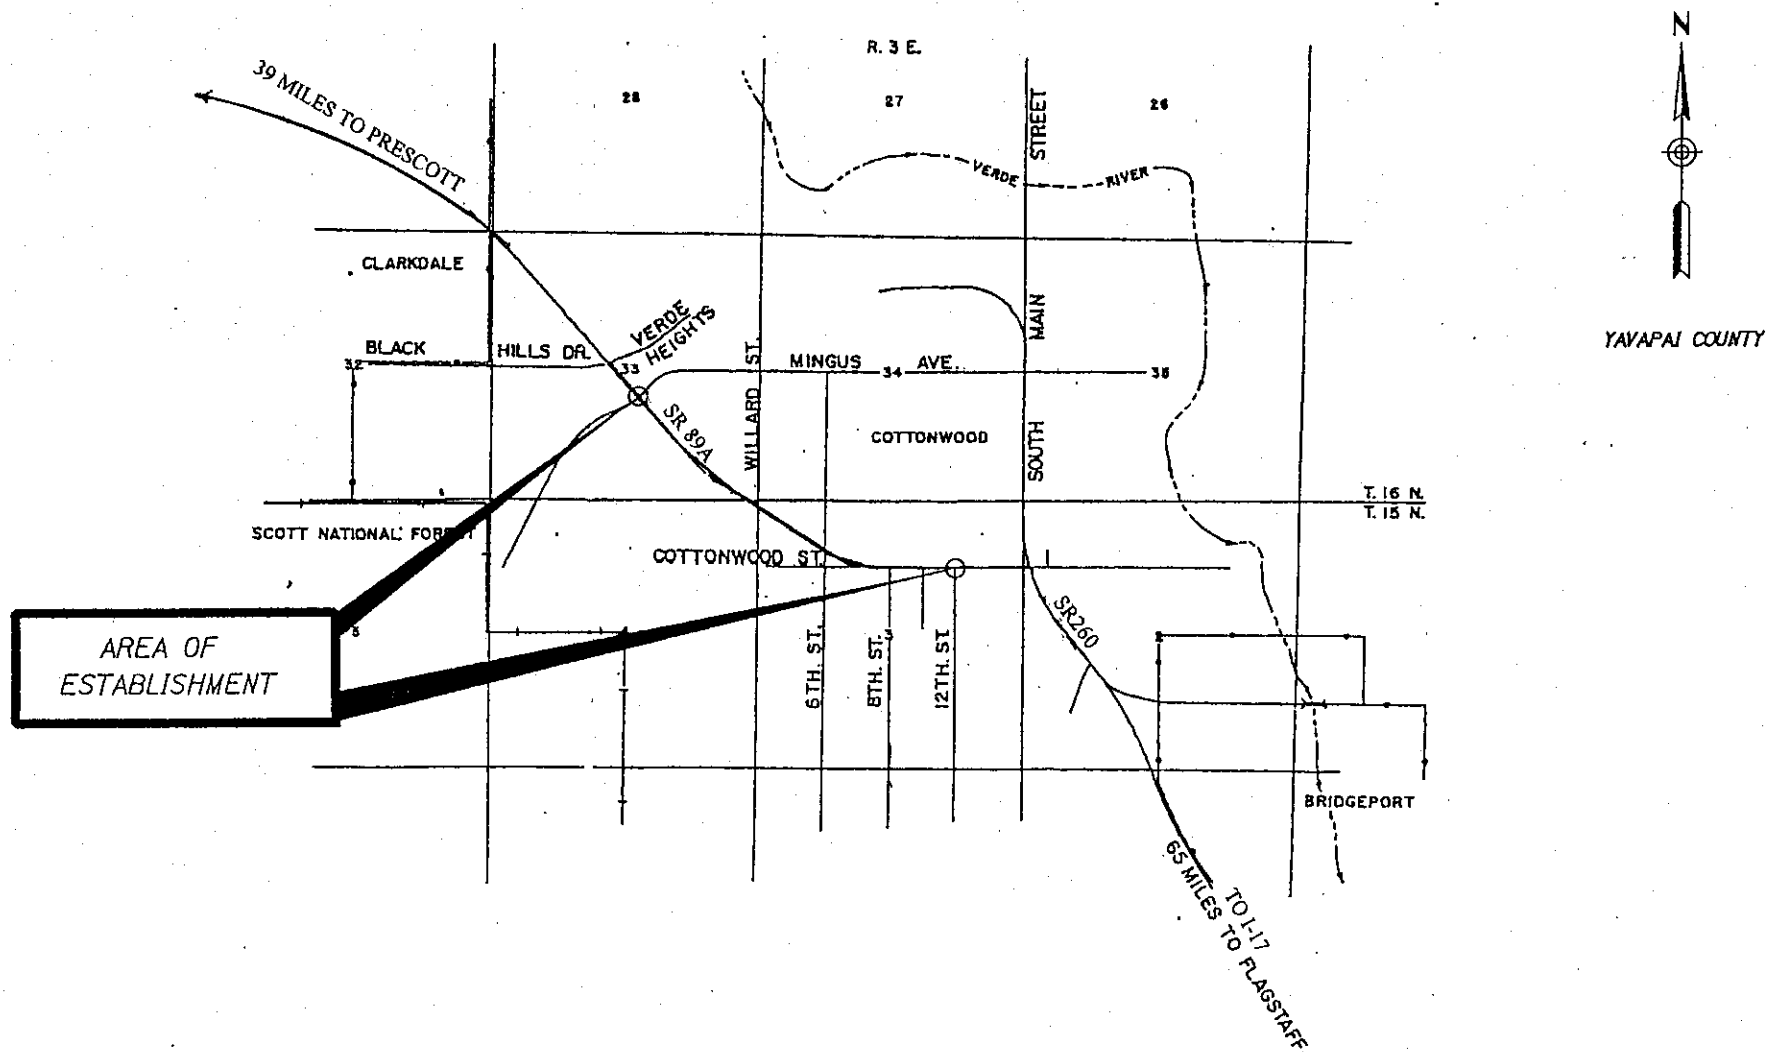

INFORMATION ON THIS PLAT  
WAS OBTAINED FROM  
R/W MAP # D-13-T-422

APPENDIX "A"

089A YV 352 HX065 01R  
S-A89-A-700  
PRESCOTT-FLAGSTAFF  
S.R. 89A @ Mingus Ave. and 12th St.  
Yavapai County

DATE 3-17-2000

SHEET 1 OF 3

T. 16 N. R. 3 E  
SECTION 33  
YAVAPI COUNTY

CITY

Exst R/W  
New R/W  
OF

SR 89A

Exst R/W

New R/W

COTTONWOOD

MINGUS AVE

New R/W

Exst R/W

Exst R/W

New R/W

INFORMATION ON THIS PLAT  
WAS OBTAINED FROM  
R/W MAP # D-13-T-422


AREA OF  
ESTABLISHMENT

APPENDIX "A"

089A YV 352 HX065 01R  
S-A89-A-700  
PRESCOTT-FLAGSTAFF HWY. SR89A  
@ 12th St. and @ Mingus Ave.  
Yavapai County

DATE 3-17-2000

SHEET 3 OF 3

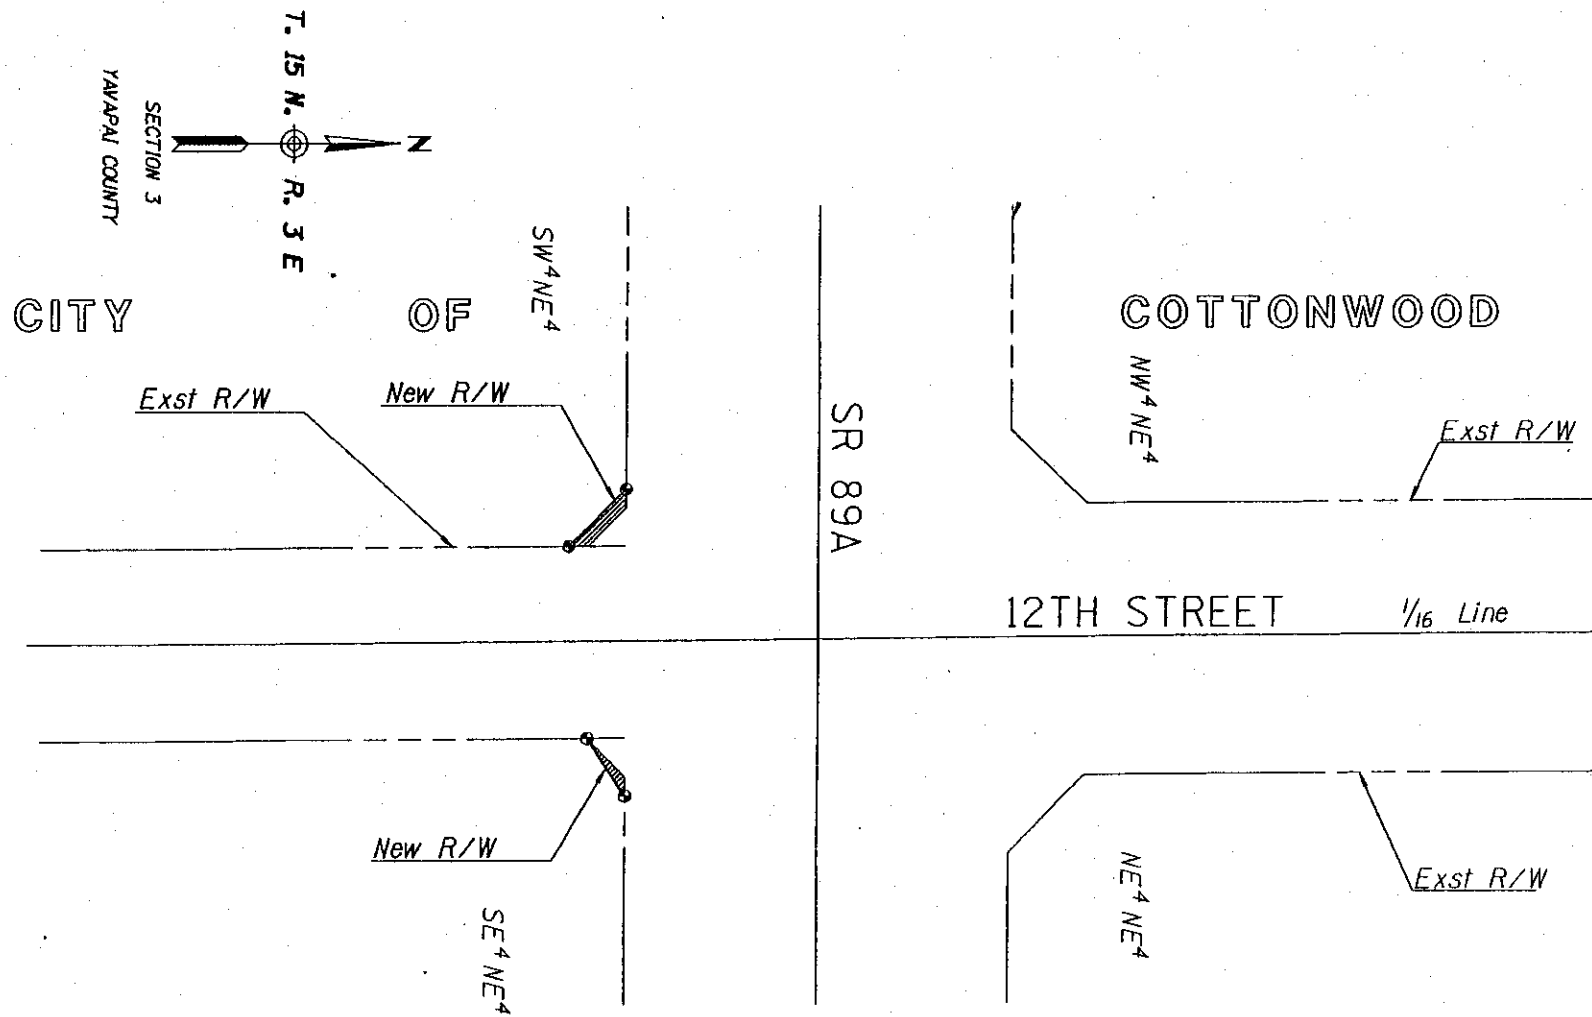

INFORMATION ON THIS PLAT  
WAS OBTAINED FROM  
R/W MAP # D-13-T-422

AREA OF   
ESTABLISHMENT

APPENDIX "A"

089A YV 352 HX065 01R  
S-A89-A-700  
PRESCOTT-FLAGSTAFF HWY SR89A  
@ 12th St. and @ Mingus Ave.  
Yavapai County

DATE 3-17-2000

SHEET 2 OF 3