


R. 24 W.

R. 23 W.

R. 22 W.

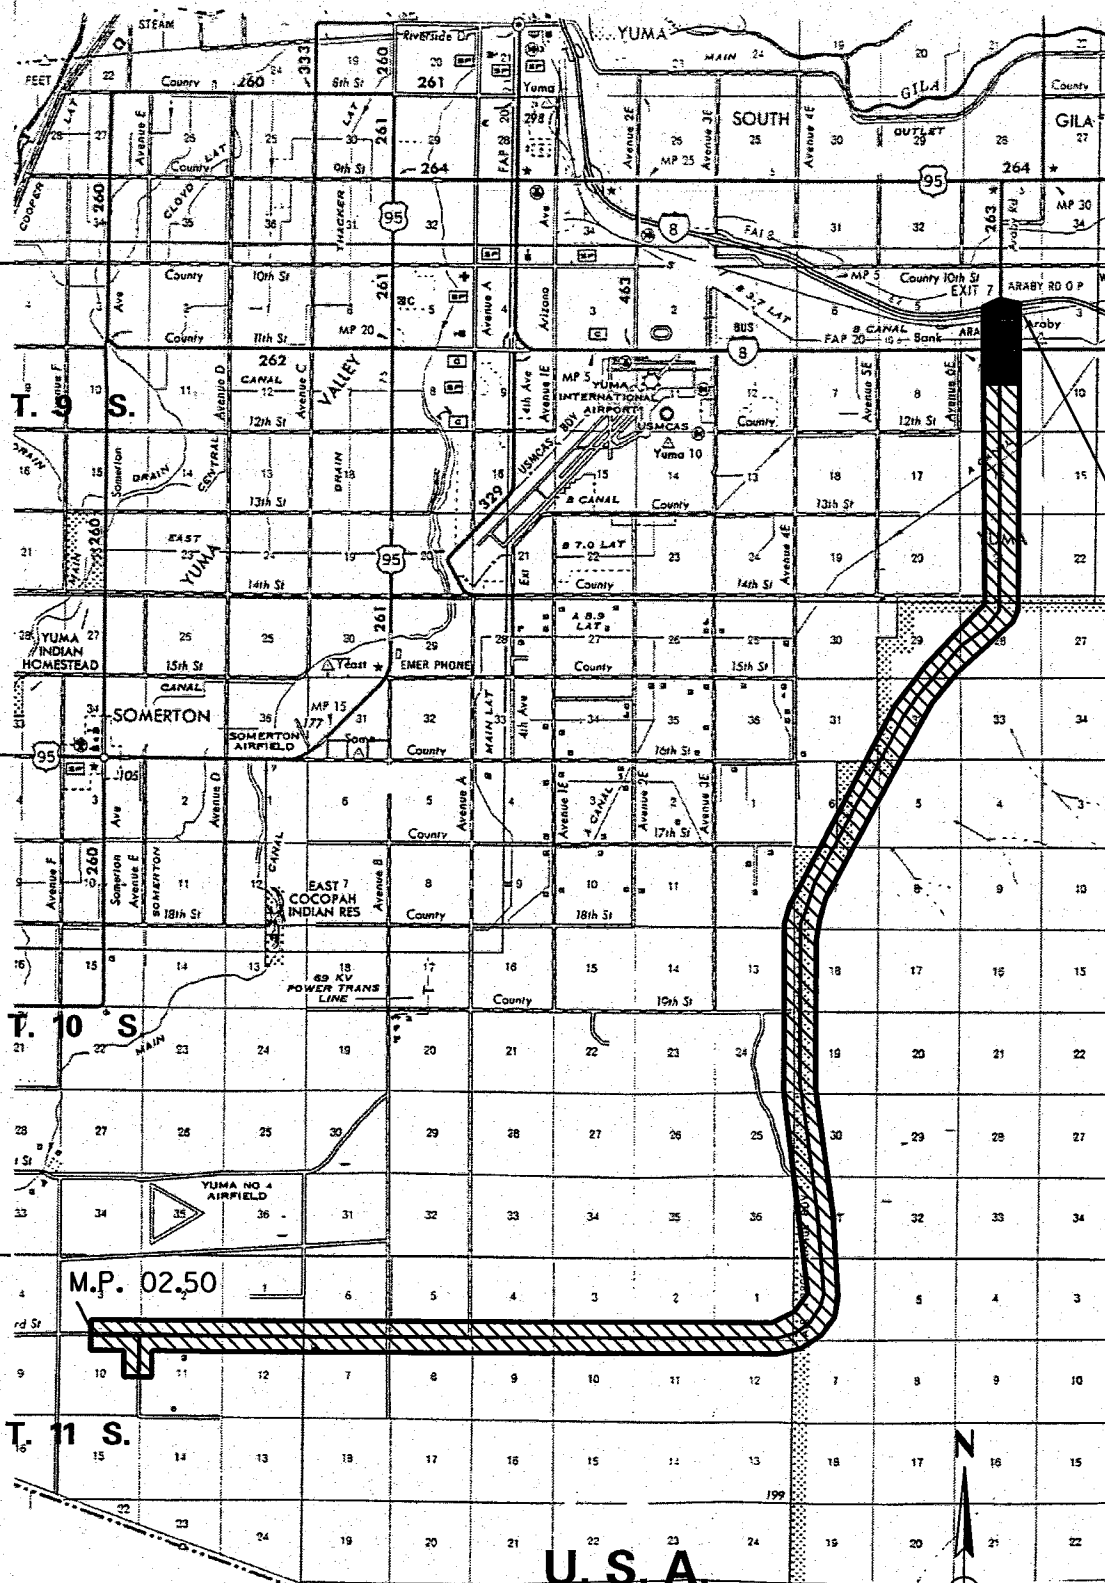

U.S.A.
MEXICO

195 YU 000 H5774 OIR / N 900-A-800
YUMA AREA SERVICE HIGHWAY SR 195
Yuma Area Service Highway
Yuma County

DATE: NOV 21, 2003 SHEET: 2 OF 2

M.P. 24.45



AREA OF
ESTABLISHMENT
AS STATE HIGHWAY



AREA OF
PREVIOUS
ESTABLISHMENT
AS STATE ROUTE

APPENDIX "A"

THIS PLAT WAS DIGITALLY PRODUCED
FROM ARIZONA DEPARTMENT OF
TRANSPORTATION
GENERAL HIGHWAY MAP

RIGHT OF WAY PLANS SECTION
REVISED JULY 17, 2000