

R. 24 W.

R. 23 W.

R. 22 W.

195 YU 000 H5774 OIR / N 900-A-800
YUMA AREA SERVICE HIGHWAY SR 195
Yuma Area Service Highway
Yuma County

DATE: AUG 20, 2004 SHEET: 2 OF 2



AREA
PREVIOUSLY
ESTABLISHED AS
STATE ROUTE




AREA OF
AMENDMENT
STATE ROUTE PLAN

APPENDIX "A"

THIS PLAT WAS DIGITALLY PRODUCED
FROM ARIZONA DEPARTMENT OF
TRANSPORTATION
GENERAL HIGHWAY MAP

RIGHT OF WAY PLANS SECTION
REVISED JULY 17, 2000

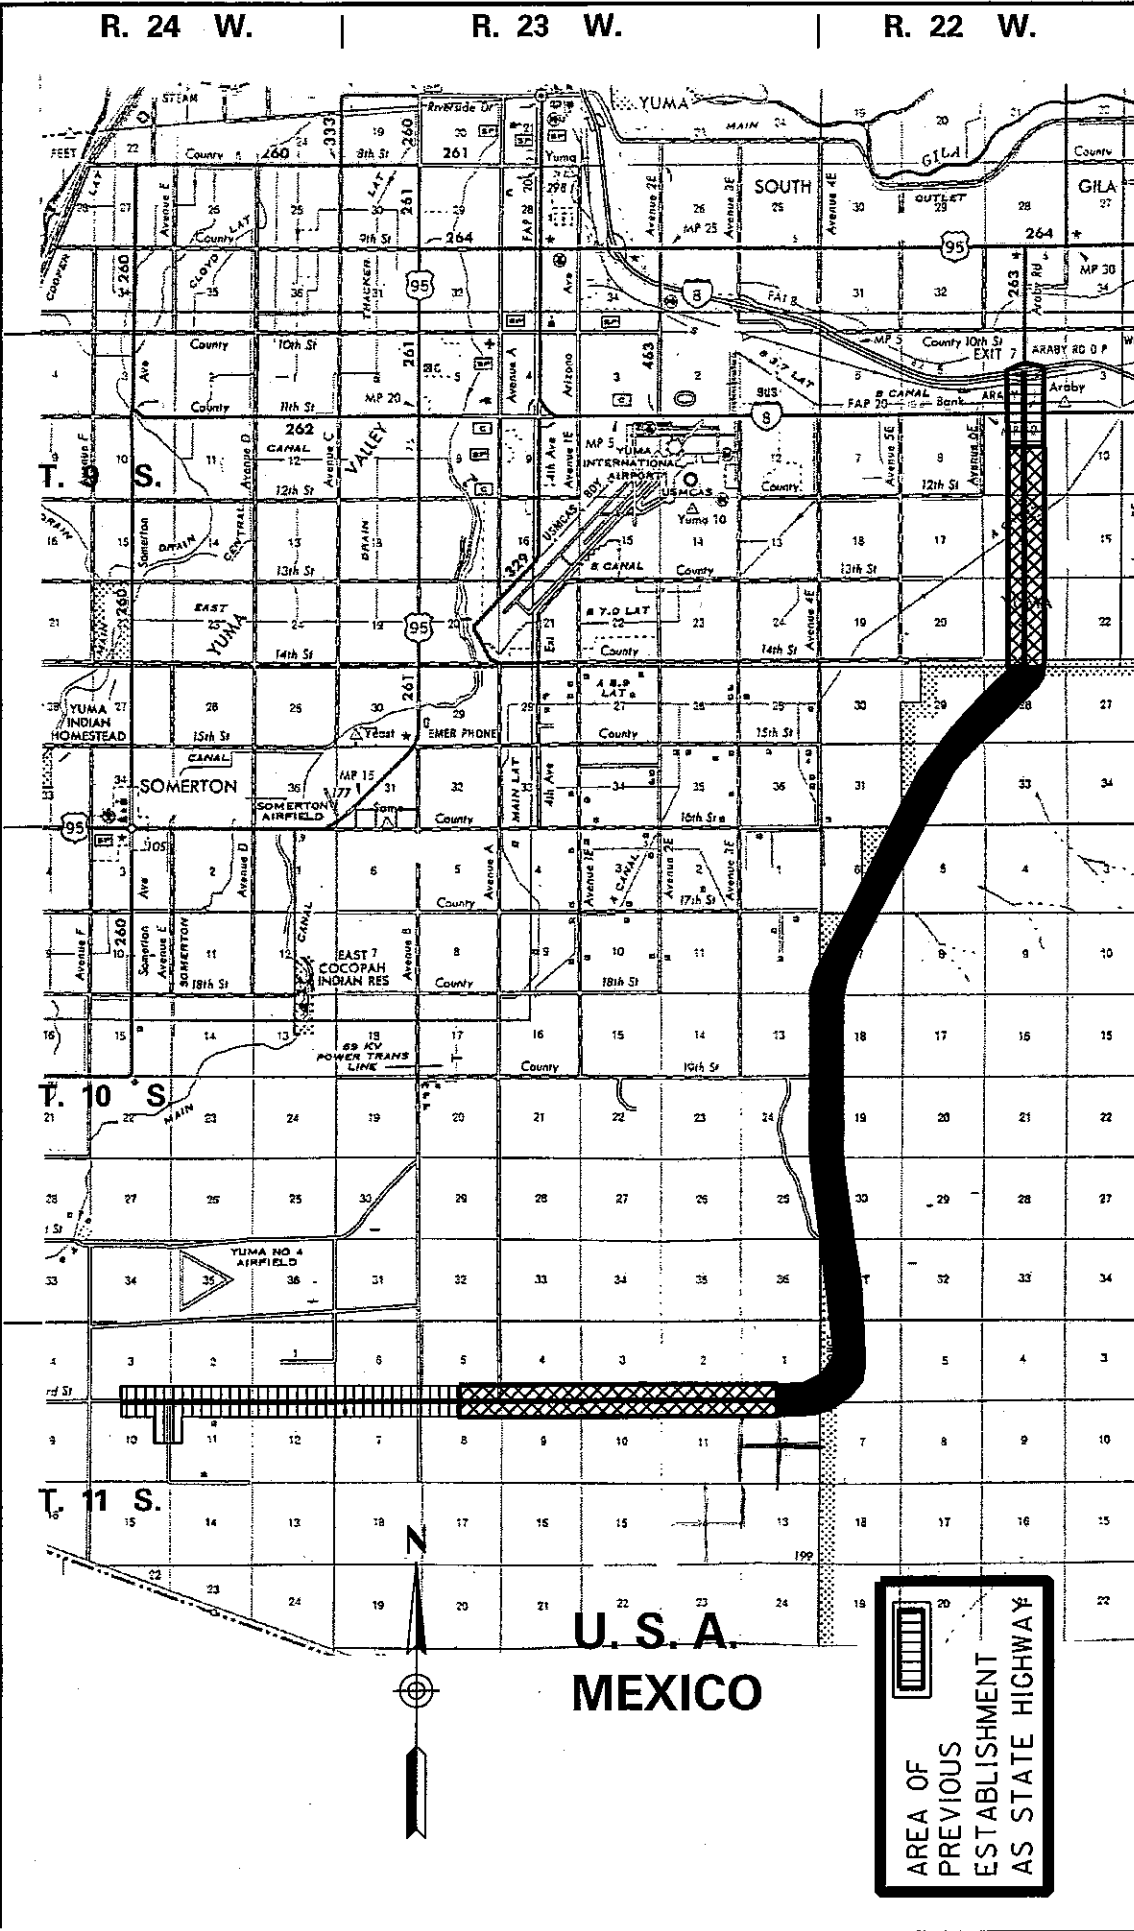

AREA OF
PREVIOUS
ESTABLISHMENT
AS STATE HIGHWAY