


THIS PLAT WAS DIGITALLY PRODUCED
FROM ARIZONA DEPARTMENT OF
TRANSPORTATION
GENERAL HIGHWAY MAP

RIGHT OF WAY PLANS SECTION
REVISED MAY 17, 2000

APPENDIX "A"

191 GH 087 H5037 01R /
U 191-B-802
BOWIE JCT. - SAFFORD HWY
I-10 - SR 266
Graham County

DATE: JAN 21, 2005 SHEET: 1 OF 2

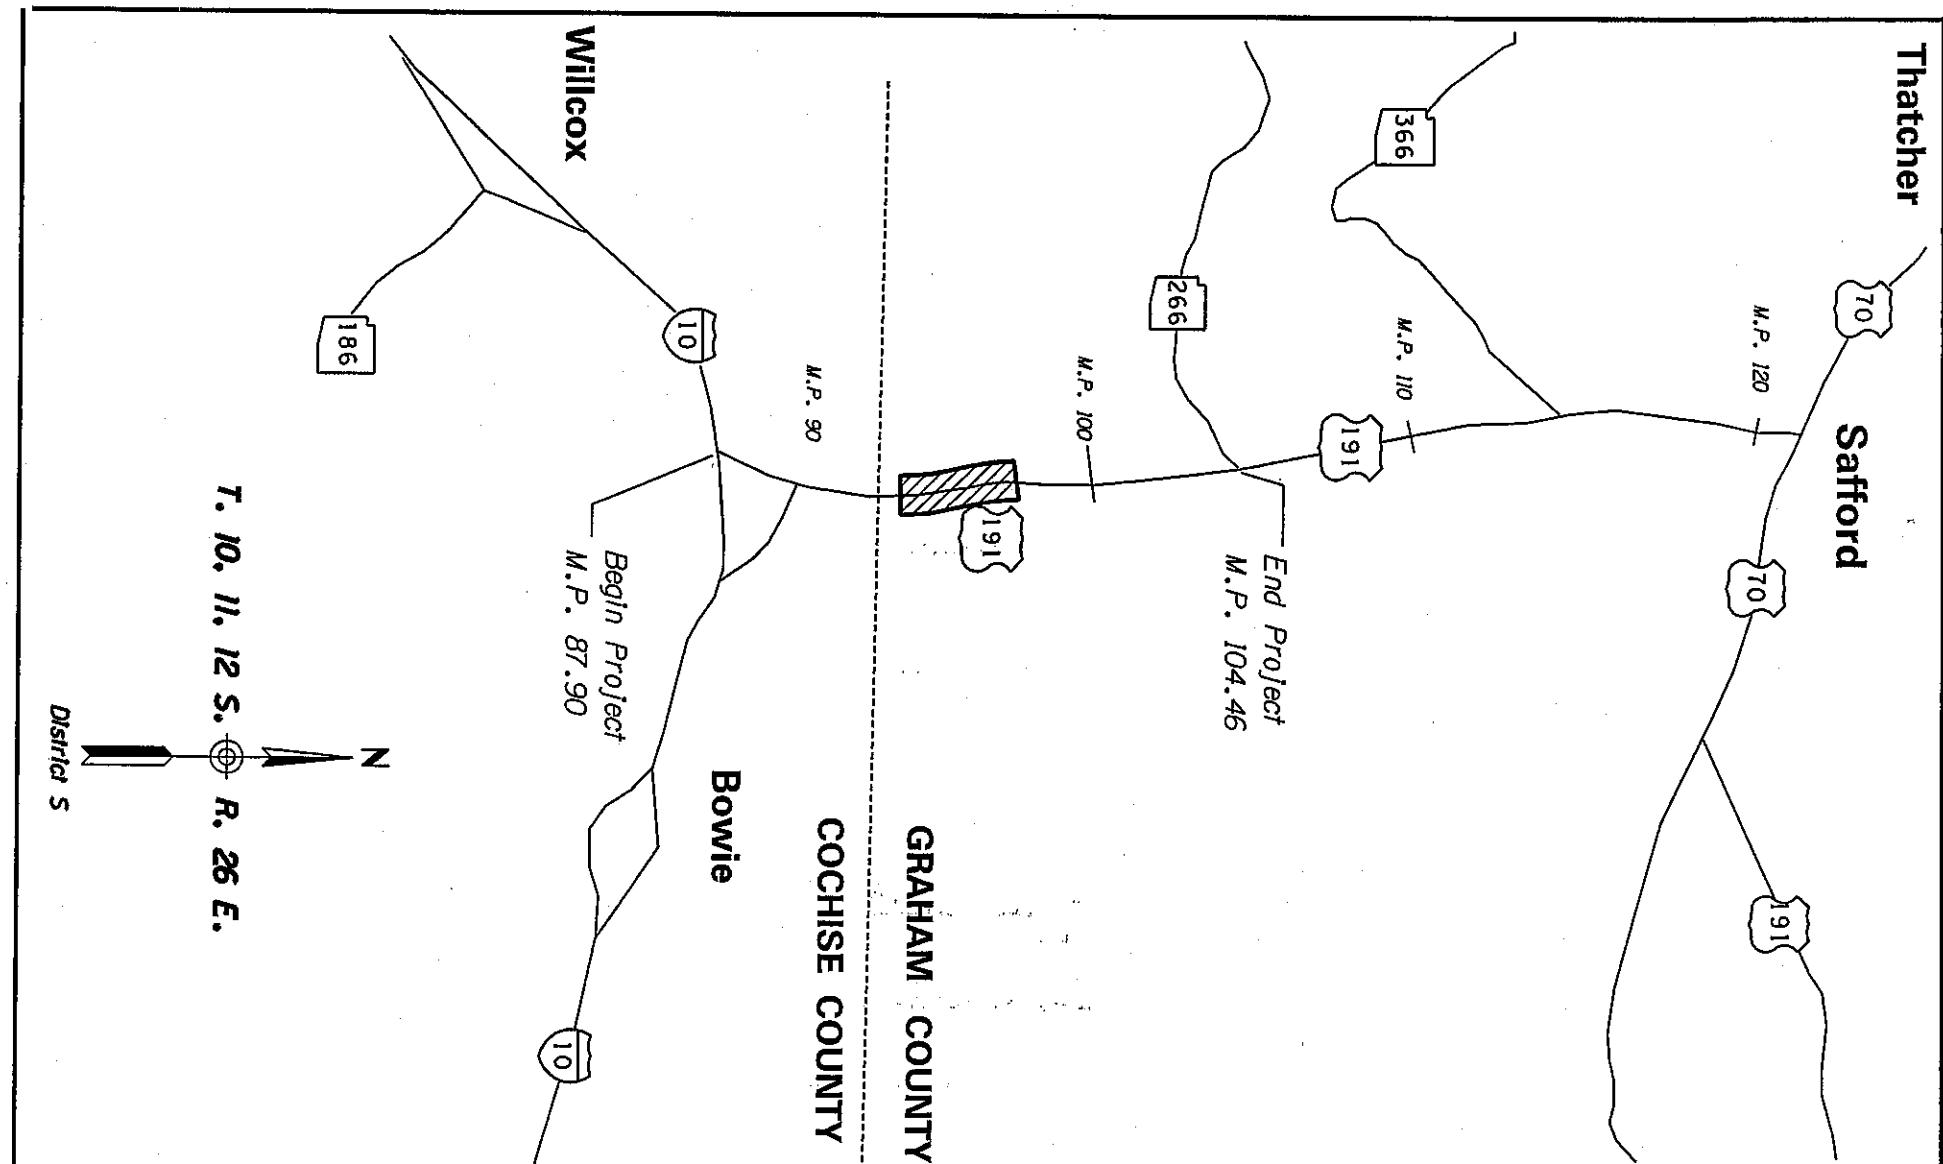

THIS PLAT WAS DIGITALLY PRODUCED
FROM ARIZONA DEPARTMENT OF
TRANSPORTATION
GENERAL HIGHWAY MAP

RIGHT OF WAY PLANS SECTION
REVISED JULY 17, 2000

APPENDIX "A"

191 GH 087 H5037 01R /
U 191-B-802
BOWIE JCT. - SAFFORD HWY
I-10 - SR 266
Graham County

DATE: JAN 21, 2005 SHEET: 2 OF 2