


AREA OF AMENDMENT
SEE SHEET 2 OF 2
FOR DETAILS

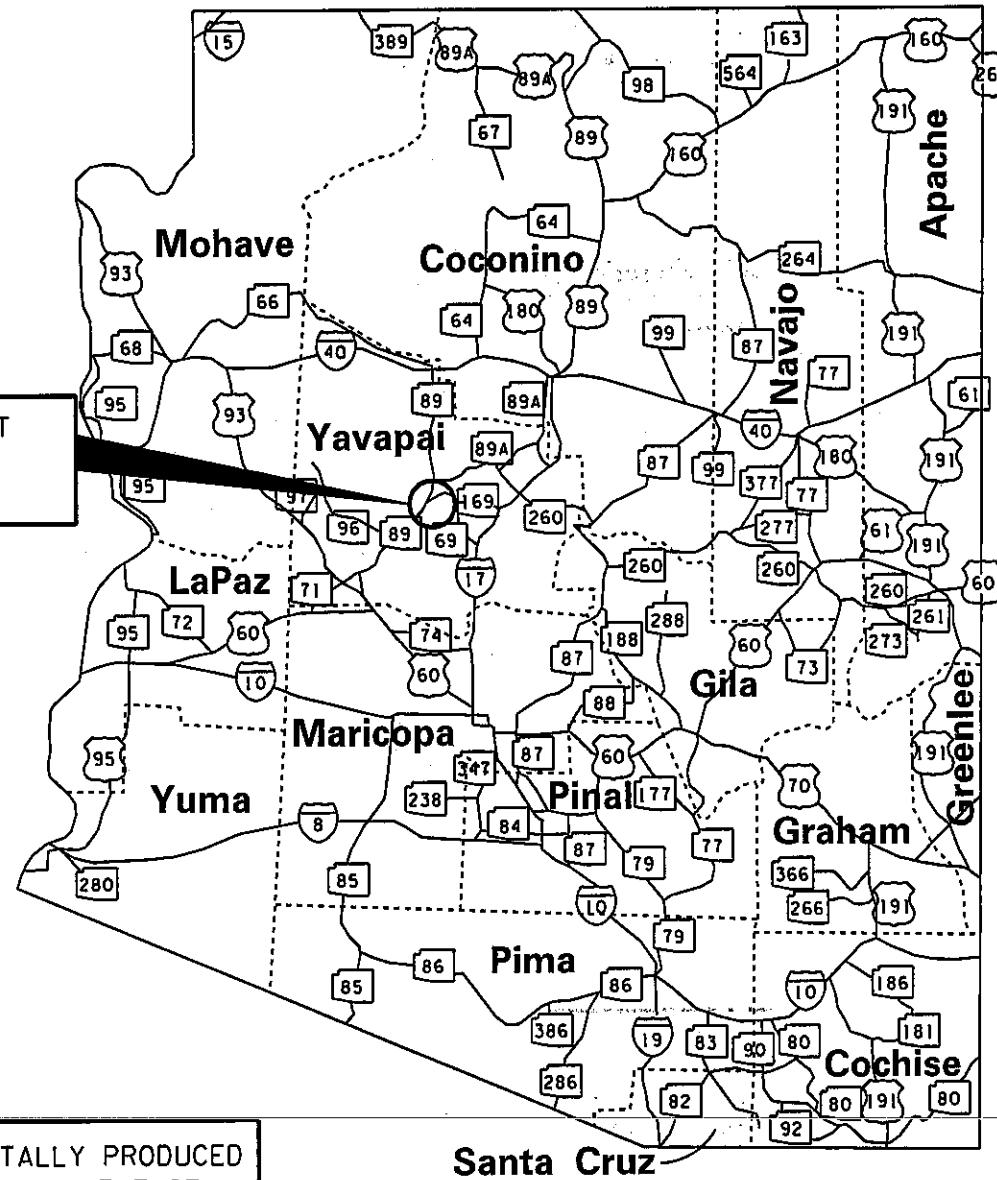


THIS PLAT WAS DIGITALLY PRODUCED
FROM ARIZONA DEPARTMENT OF
TRANSPORTATION
GENERAL HIGHWAY MAP

RIGHT OF WAY PLANS SECTION
REVISED MAY 17, 2000

APPENDIX "A"

089 YV 312 H3957 OIR / F-029-1-709
PRESCOTT - ASH FORK
Intersection SR 89 & SR 69
Yavapai County

DATE: FEB 18, 2005 SHEET: 1 OF 2

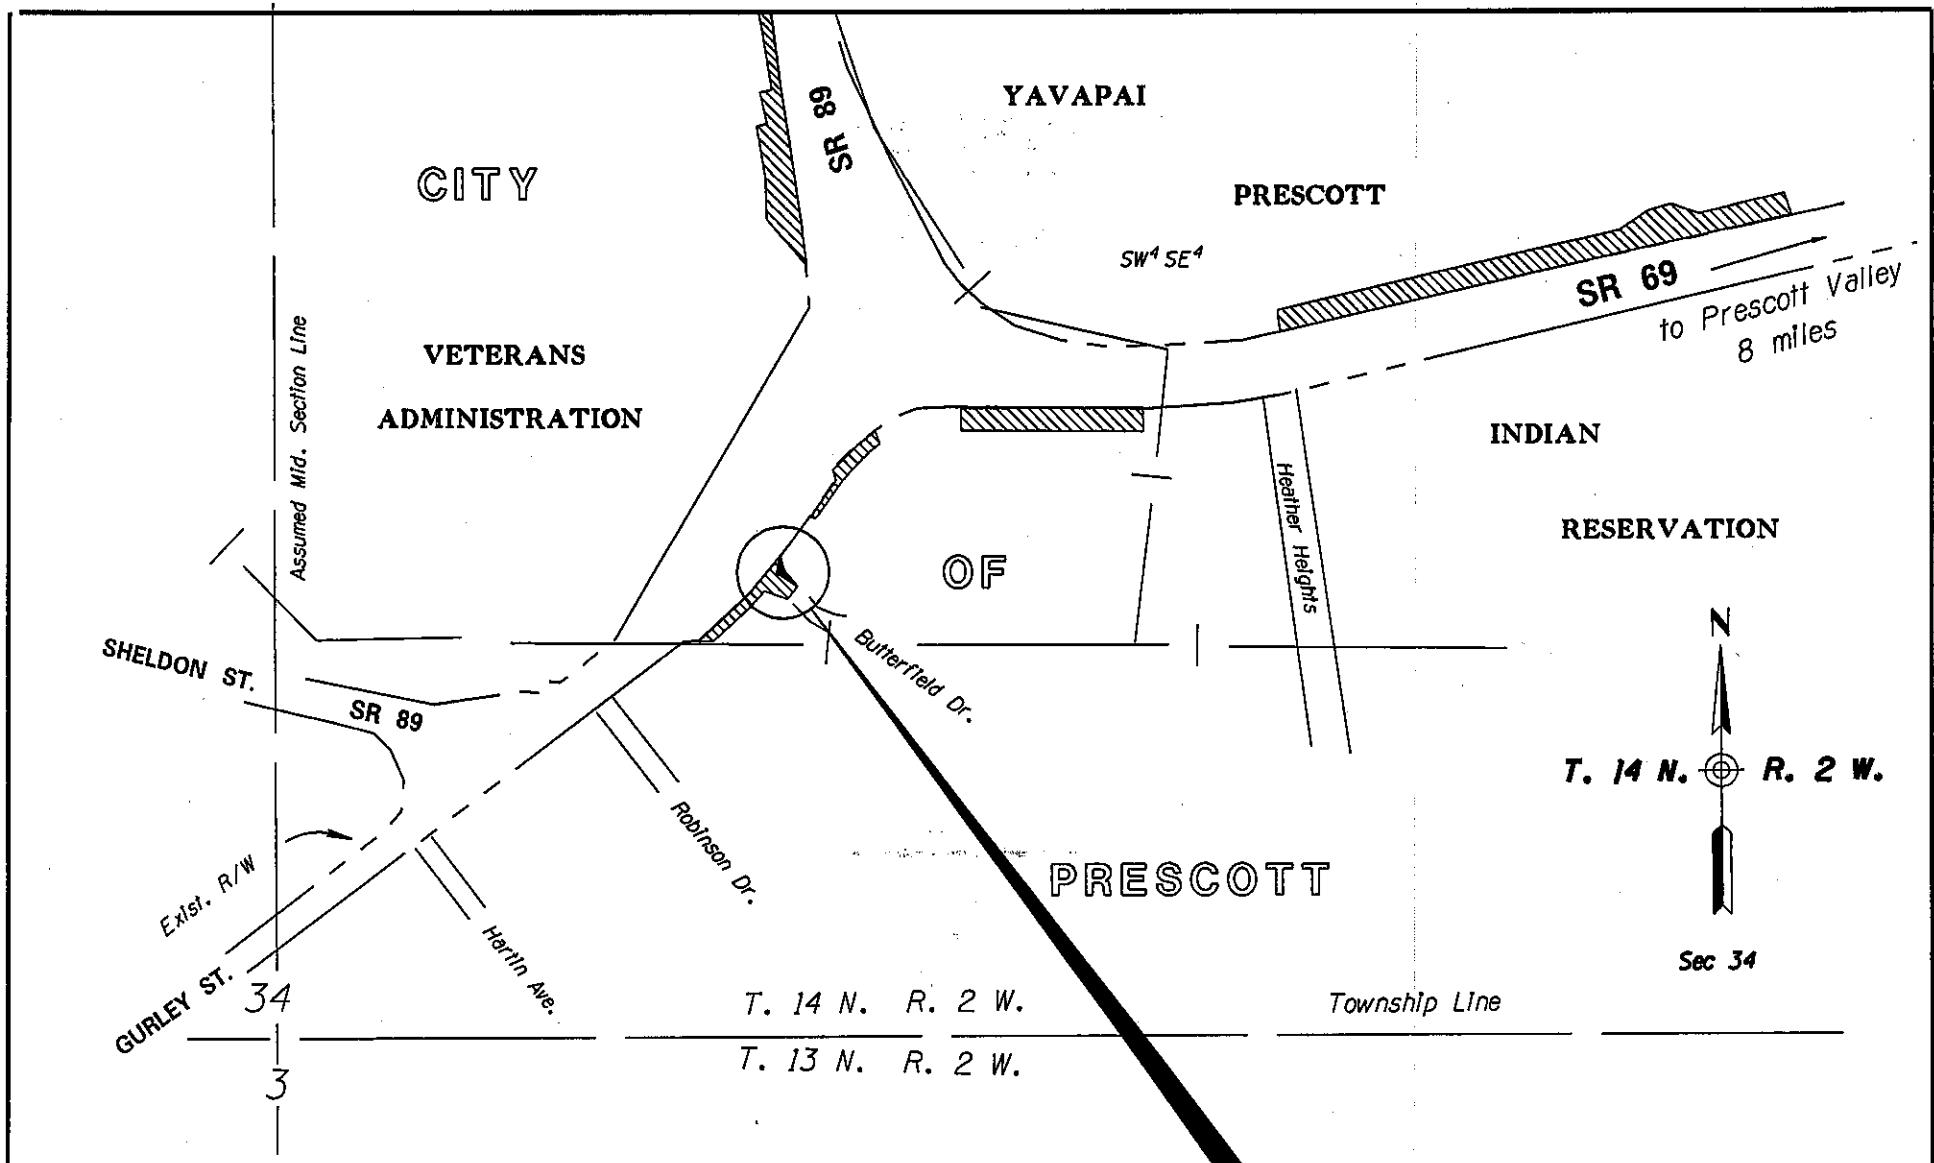

THIS PLAT WAS DIGITALLY PRODUCED
FROM ARIZONA DEPARTMENT OF
TRANSPORTATION
GENERAL HIGHWAY MAP

RIGHT OF WAY PLANS SECTION
REVISED JULY 17, 2000

AREA OF
PREVIOUS
ESTABLISHMENT

AMENDED
AREA OF
ESTABLISHMENT

APPENDIX "A"

089 YV 312 H3957 OIR / F-029-1-709
PRESCOTT - ASH FORK
Intersection SR 89 & SR 69
Yavapai County

DATE: FEB 18, 2005 SHEET: 2 OF 2