


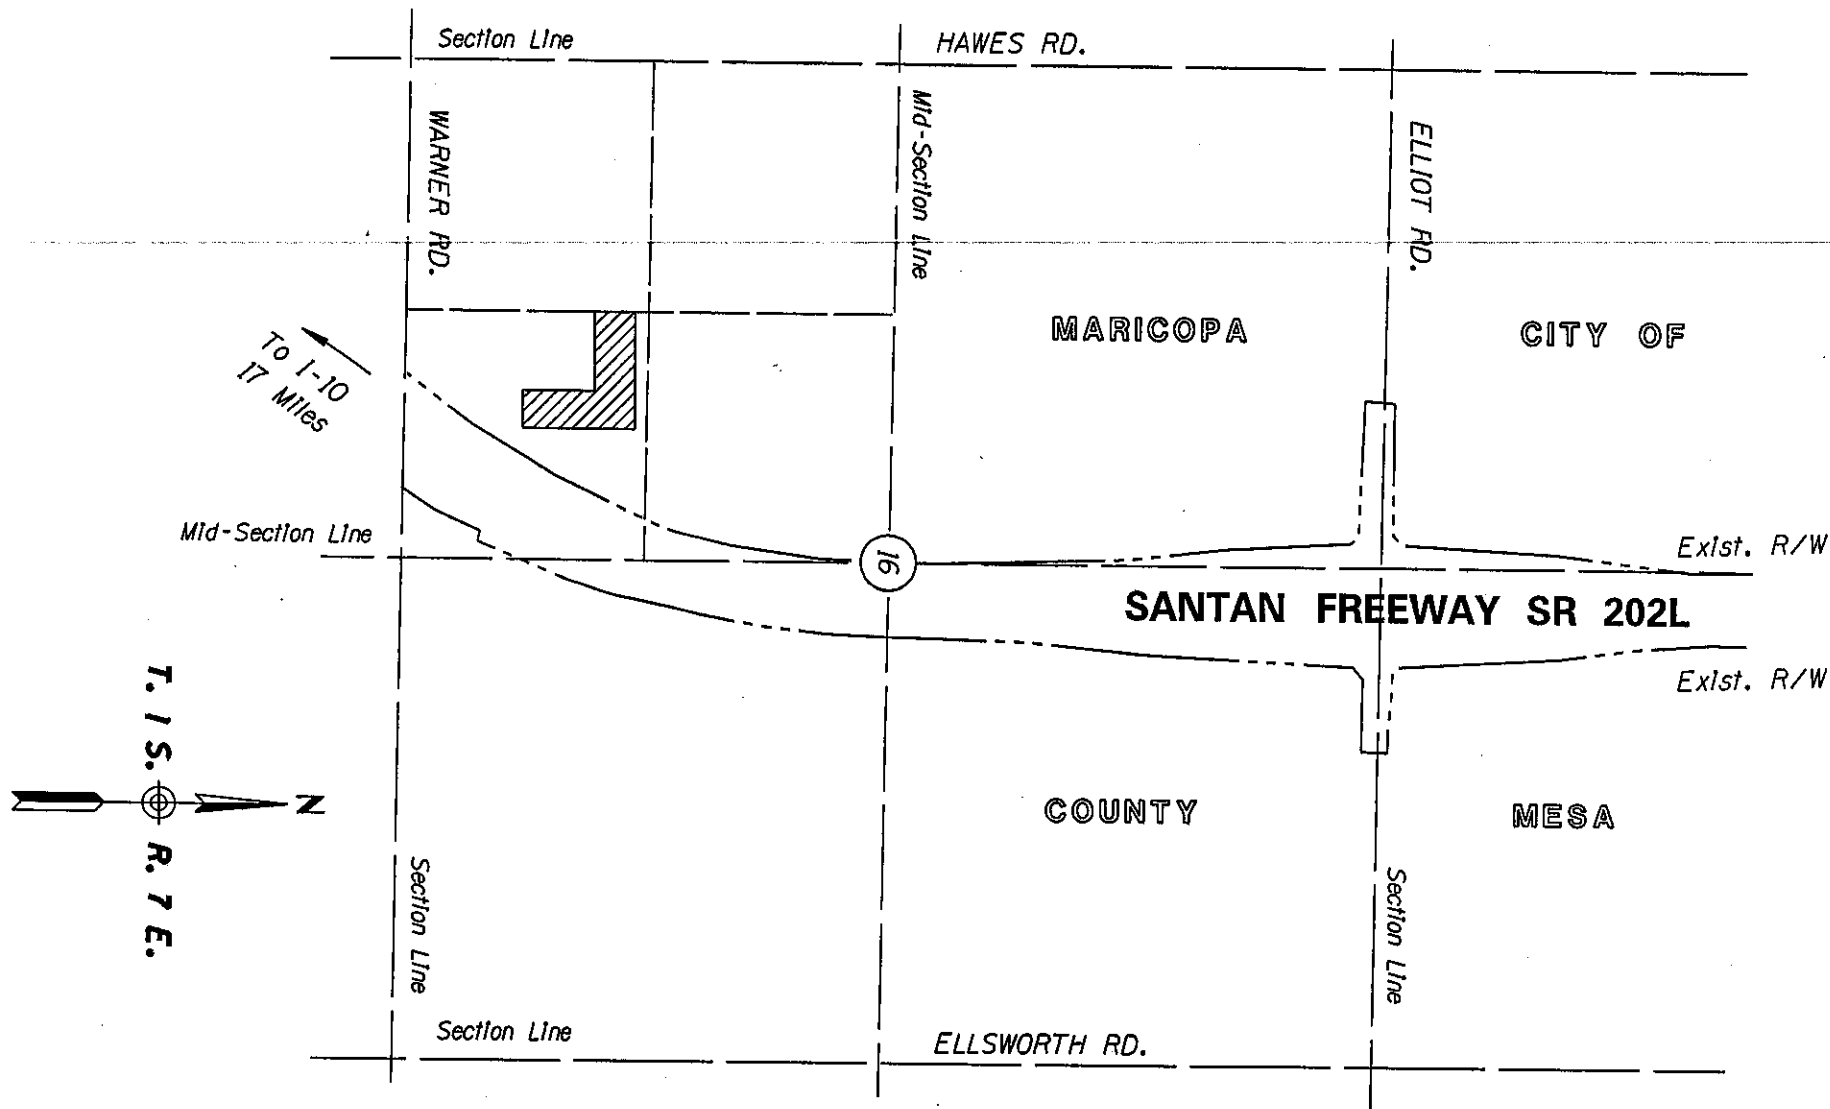

THIS PLAT WAS DIGITALLY PRODUCED
FROM ARIZONA DEPARTMENT OF
TRANSPORTATION
GENERAL HIGHWAY MAP


RIGHT OF WAY PLANS SECTION
REVISED JULY 17, 2000

AREA OF 
ESTABLISHMENT

APPENDIX "A"

202L MA 000 H5384 01R / RAM 600-7-806
SANTAN FREEWAY
Warner Road - Jct US 60
Maricopa County

DATE: MAY 20, 2005 SHEET: 2 OF 2

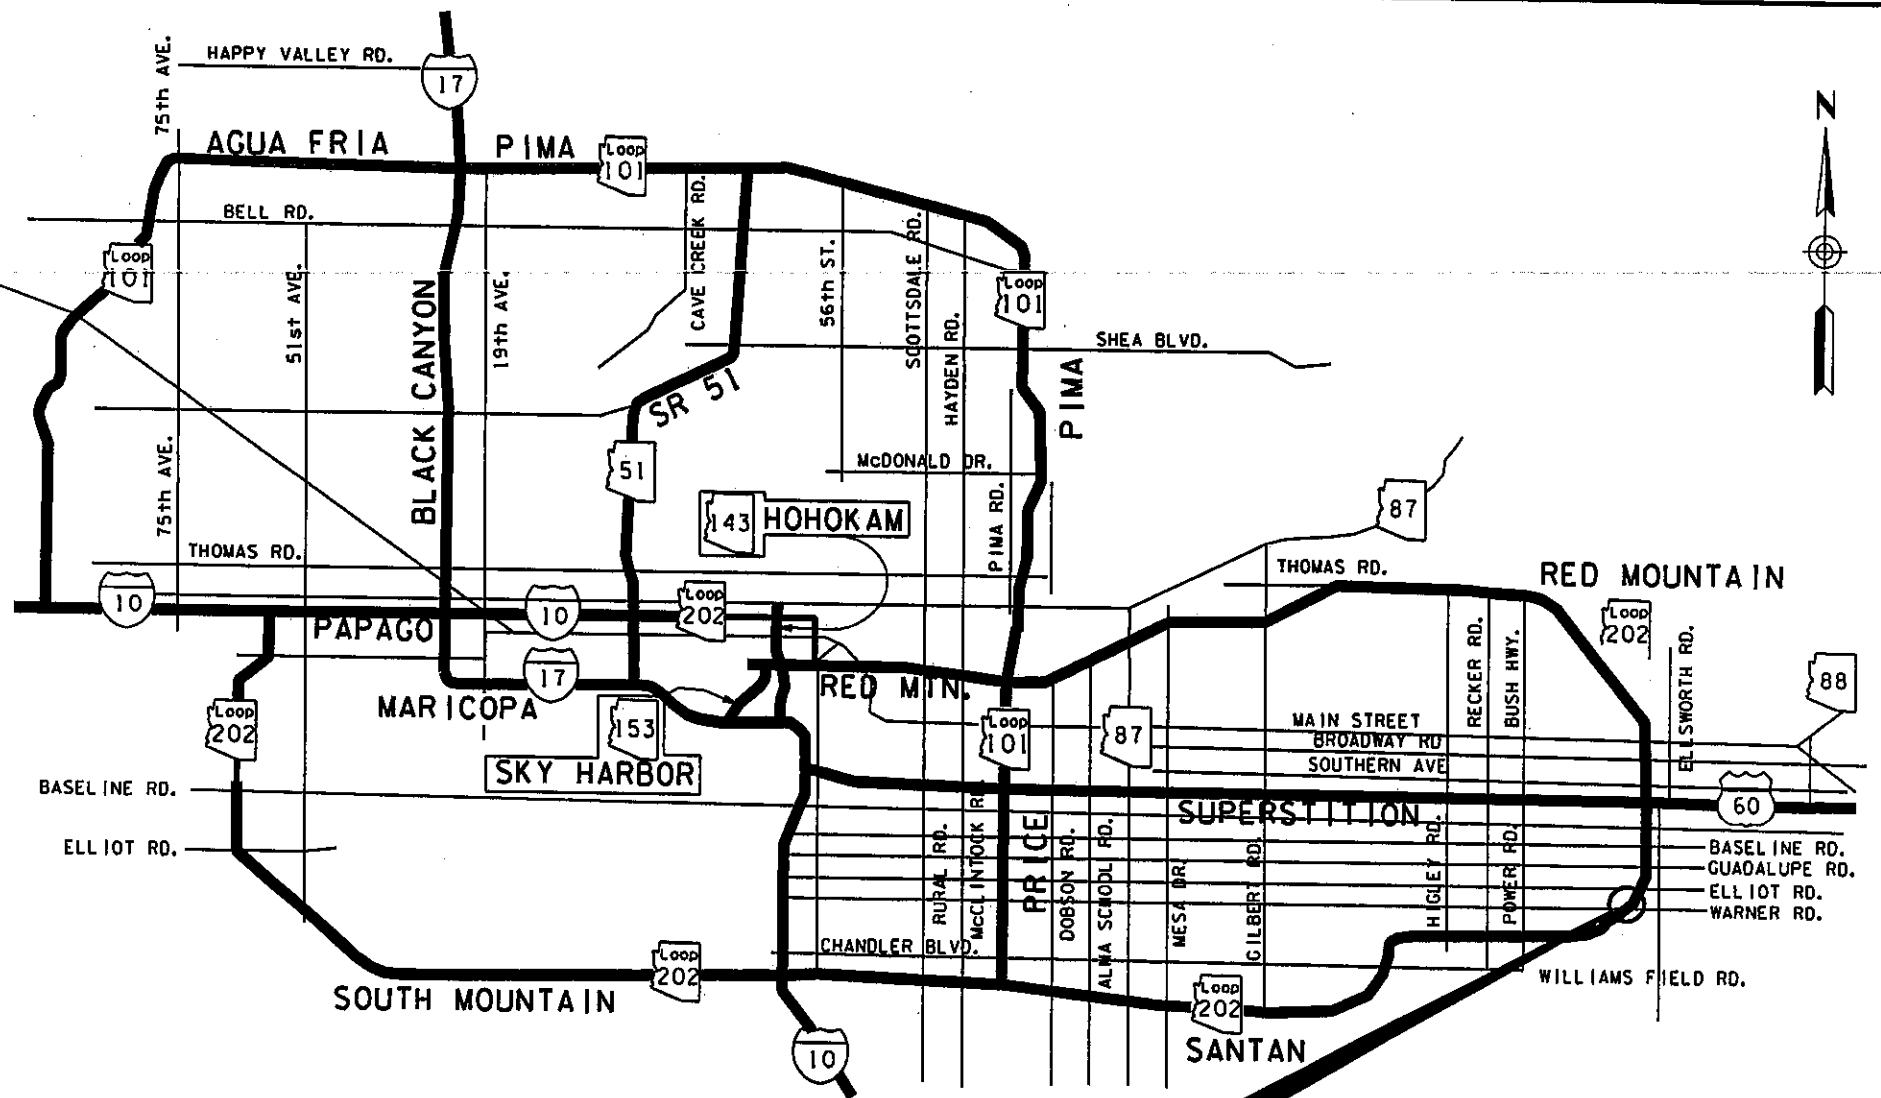

THIS PLAT WAS DIGITALLY PRODUCED
FROM ARIZONA DEPARTMENT OF
TRANSPORTATION
GENERAL HIGHWAY MAP

RIGHT OF WAY PLANS SECTION
REVISED NOVEMBER 15, 2000

AREA OF
ESTABLISHMENT

APPENDIX "A"

202L MA 000 H5384 01R / RAM 600-7-806
SANTAN FREEWAY
Warner Road - Jct US 60
Maricopa County

DATE: MAY 20, 2005 SHEET: 1 OF 2