


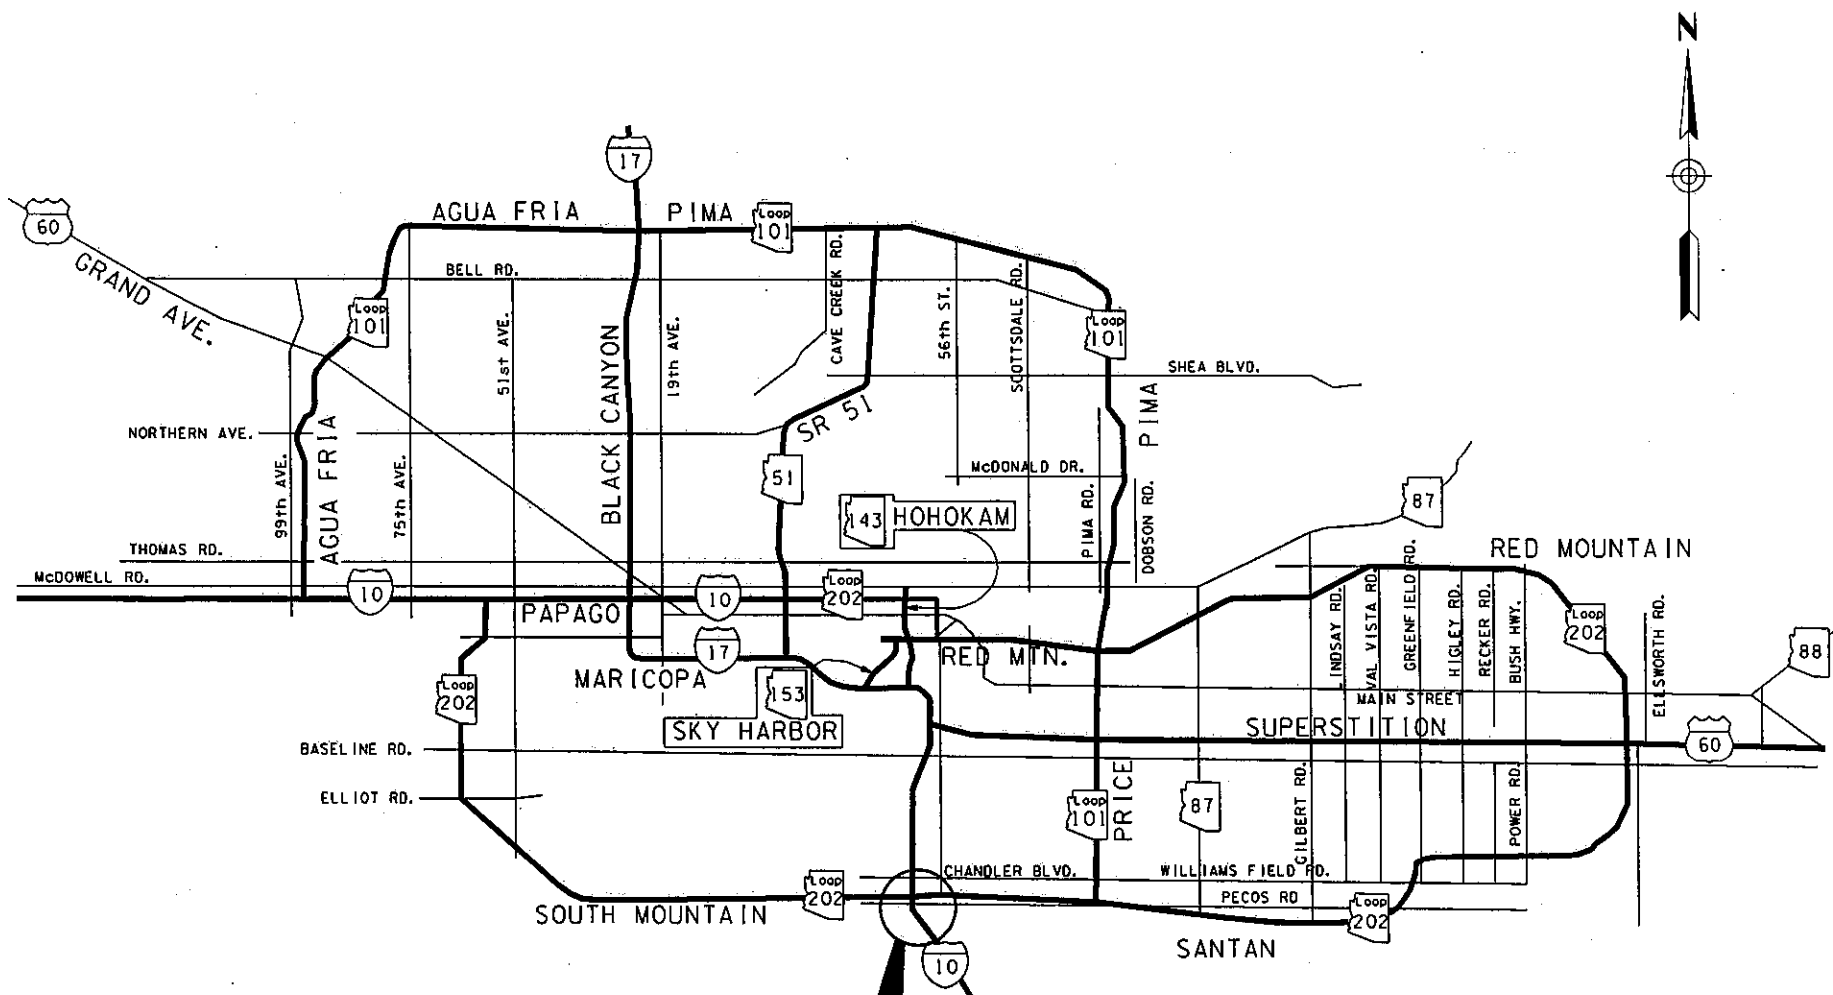

THIS PLAT WAS DIGITALLY PRODUCED
FROM ARIZONA DEPARTMENT OF
TRANSPORTATION
GENERAL HIGHWAY MAP

RIGHT OF WAY PLANS SECTION
REVISED MAY 17, 2000

AREA OF ABANDONMENT

APPENDIX "A"

202L MA 000 H0874 01R / 600-7-701
SANTAN FREEWAY
I-10 - Price Road
Maricopa County

DATE: NOV 18, 2005 SHEET: 1 OF 3

CITY

OF

GERONIMO ST.

KESLER LANE

Hearthstone
Unit 5
Book 681 Page 41



T. 1 S. R. 4 E.

Exst. R/W

STATE ROUTE 202L

CHANDLER

THIS PLAT WAS DIGITALLY PRODUCED
FROM ARIZONA DEPARTMENT OF
TRANSPORTATION
GENERAL HIGHWAY MAP

RIGHT OF WAY PLANS SECTION
REVISED JULY 17, 2000

AREA OF
ABANDONMENT

APPENDIX "A"

202L MA 000 H0874 01R / 600-7-701
SANTAN FREEWAY
I-10 - Price Road
Maricopa County

DATE: NOV 18, 2005 SHEET: 2 OF 3