


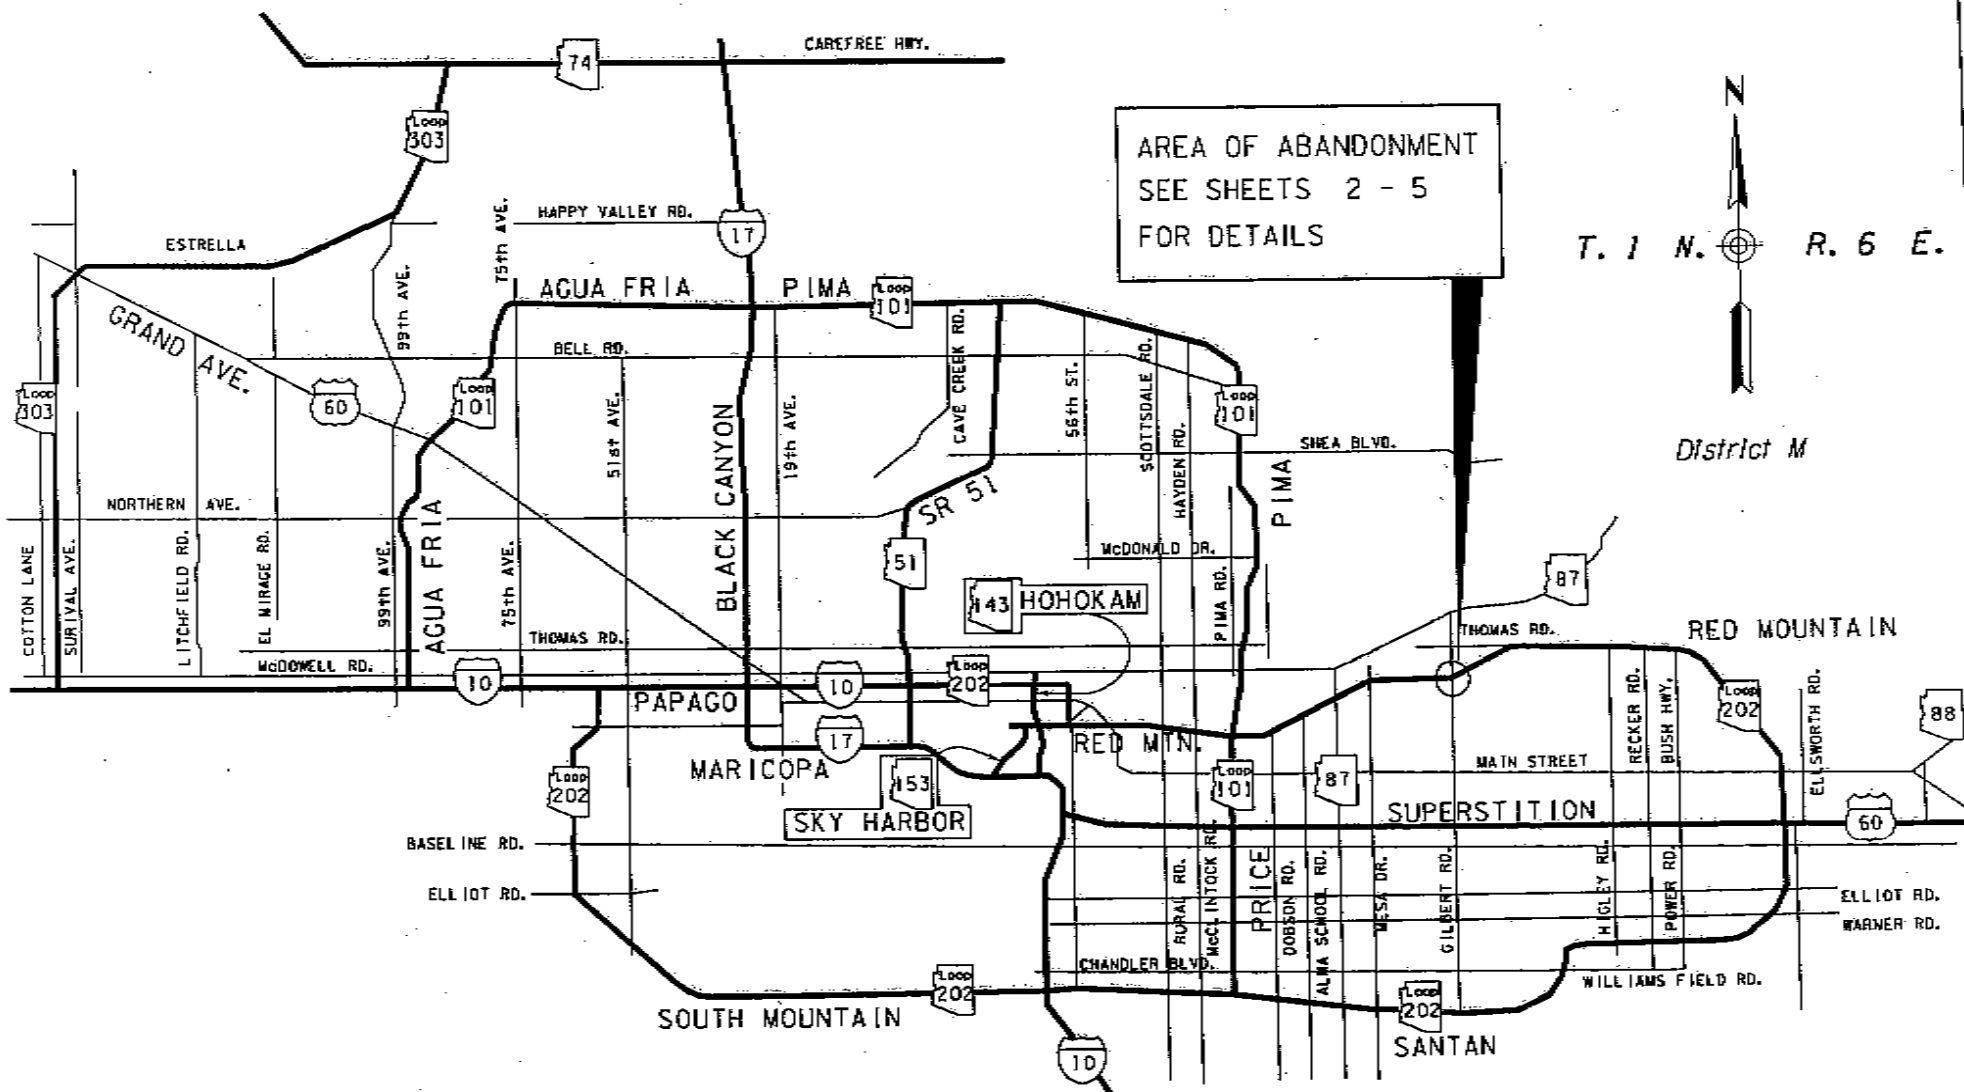

THIS PLAT WAS DIGITALLY PRODUCED
FROM ARIZONA DEPARTMENT OF
TRANSPORTATION
GENERAL HIGHWAY MAP

RIGHT OF WAY PLANS SECTION
REVISED NOVEMBER 15, 2000

APPENDIX "A"

McDowell Road

N 90°00'00" E 1331.75'


BASIS OF BEARING NORTH LINE OF SECTION 6

COMMENCING POINT
NW CORNER SECTION 6
T1N R6E G&SRB&M
MESA ARIZONA

SR 202

40615.9± SQ. FT.
0.93± ACRES

ADOT RIGHT-OF-WAY
S 72°44'58" W 783.30'

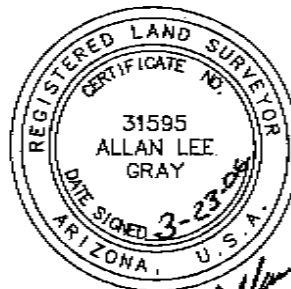

Allan Lee Gray

L1	N 90°00'00" E	1331.75'
L2	S 00°13'11" W	91.91'
L3	S 00°13'11" W	35.22'
L4	S 58°39'54" W	38.97'
L5	S 61°36'59" W	129.29'
L6	S 00°44'21" W	34.60'
L7	S 61°38'02" W	25.24'
L8	S 61°58'25" W	83.75'
L9	S 72°44'58" W	606.05'
L10	N 88°32'16" W	93.92'
L11	S 83°00'32" W	106.91'
L12	S 73°09'14" W	11.28'
L13	N 01°41'04" E	33.50'
L14	S 81°47'44" E	4.53'
L15	N 83°00'32" E	108.61'
L16	S 88°32'16" E	72.50'
L17	N 72°44'58" E	553.85'
L18	N 38°31'40" E	25.77'
L19	N 61°36'59" E	157.91'
L20	N 58°39'54" E	56.80'


Gilbert Road

S 01°41'04" W
55.85'

N 70°28'29" E 204.94'
S 01°41'04" W
94.71'

S 07°34'39" W
102.21'

0' 200' 400' 600'

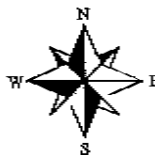

CURVE	RADIUS	ARC LENGTH	CHORD LENGTH	CHORD BEARING	DELTA ANGLE
C1	150.00'	97.89'	96.17'	N 72°45'57" E	37°23'33"
C2	125.00'	63.14'	62.47'	S 68°32'21" W	28°56'22"
C3	95.00'	47.98'	47.47'	S 68°32'21" W	28°56'22"
C4	180.00'	117.47'	115.40'	N 72°45'57" E	37°23'33"
C5	100.00'	32.66'	32.51'	S 82°06'21" W	18°42'45"
C6	96.00'	57.34'	56.49'	S 55°38'19" W	34°13'18"
C7	104.00'	41.91'	41.63'	N 50°04'20" E	23°05'18"

APPENDIX "A"

SHEET 4 of 5


SECTION 6

TOWNSHIP 1 NORTH, RANGE 6 EAST
GILA & SALT RIVER BASE & MERIDIAN
MESA ARIZONA

Scale: 1"=200' Date: 02/15/06 LT #

Drawn: LG Checked: JC Job #

ABANDONMENT OF LEHI ROAD TO CITY OF MESA

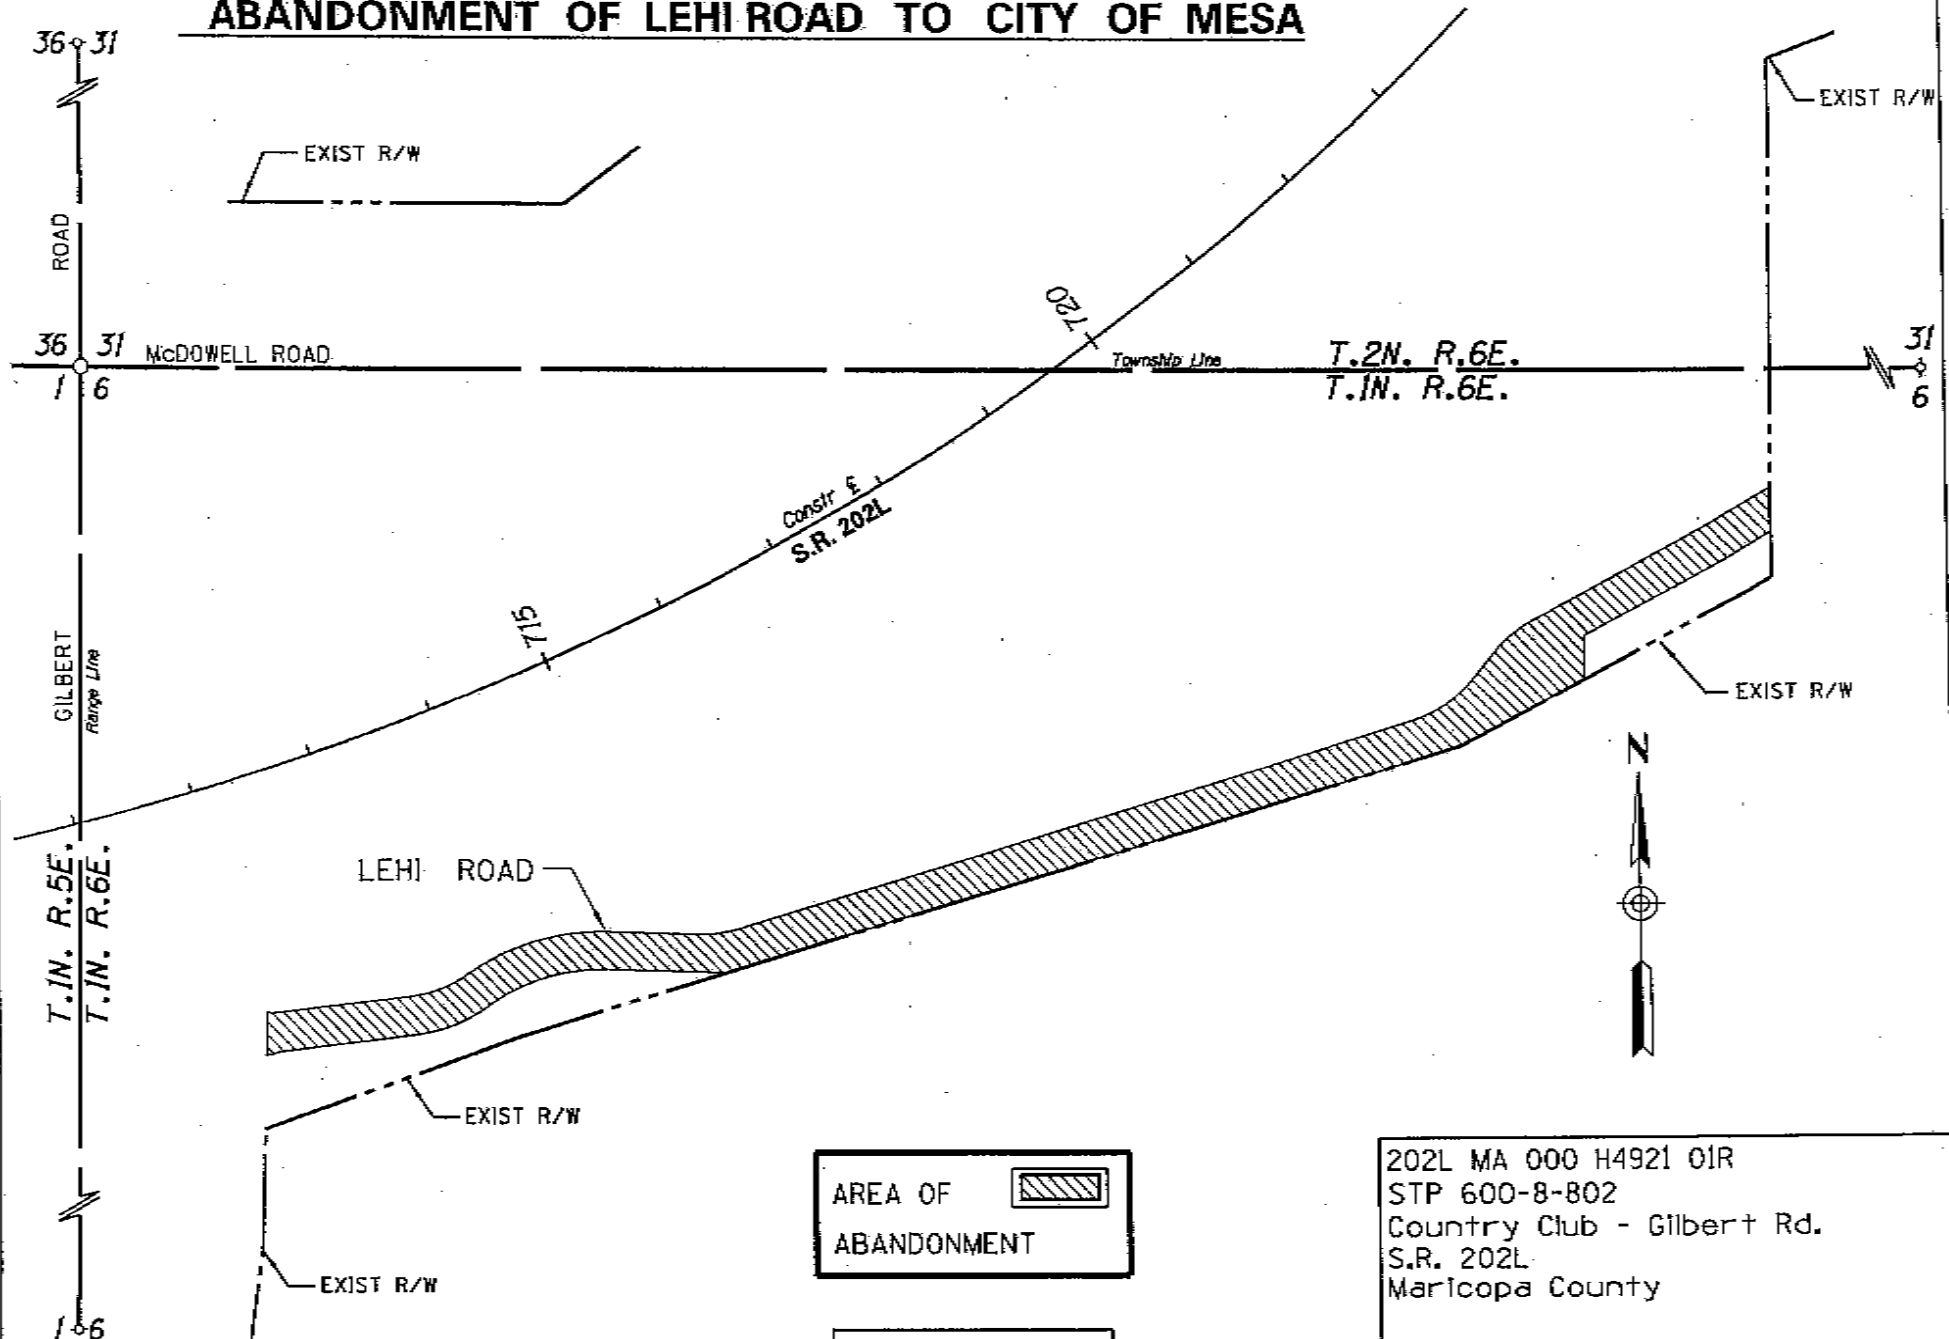

03/17/06
10:39:29 AM
... \202L_CC-GILBERT\LEHI_ABN.DGN