


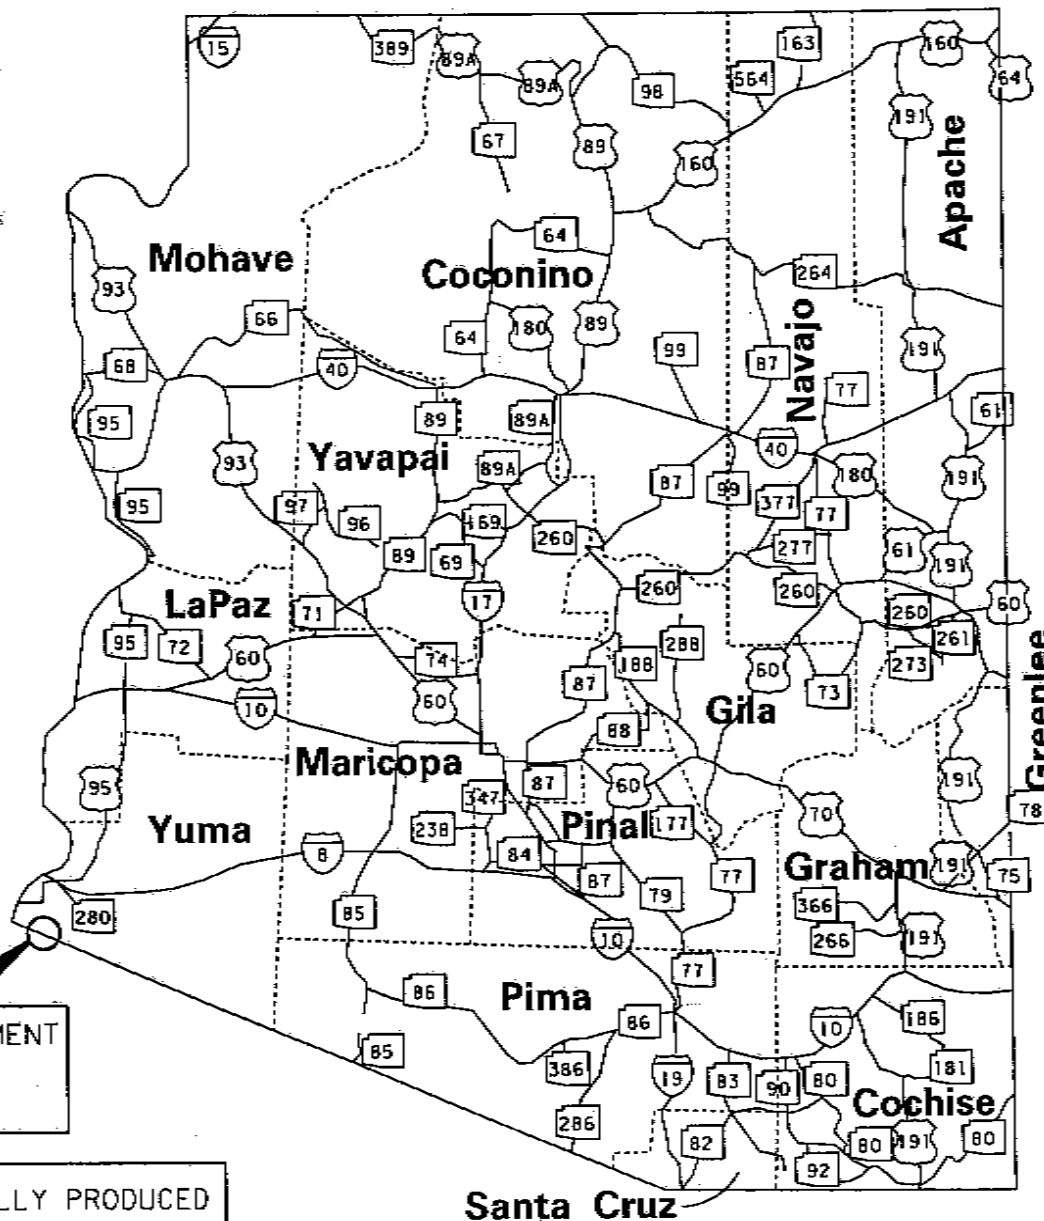

AREA OF ESTABLISHMENT
SEE SHEET 2 OF 2
FOR DETAILS


THIS PLAT WAS DIGITALLY PRODUCED
FROM ARIZONA DEPARTMENT OF
TRANSPORTATION
GENERAL HIGHWAY MAP

RIGHT OF WAY PLANS SECTION
REVISED MAY 17, 2000

APPENDIX "A"

999 YU 000 H6862 OIR / CBI 999-A(051)
YUMA SERVICE AREA HIGHWAY
San Luis II Port of Entry
Yuma County

DATE: MAY 19, 2006 SHEET: 1 OF 2

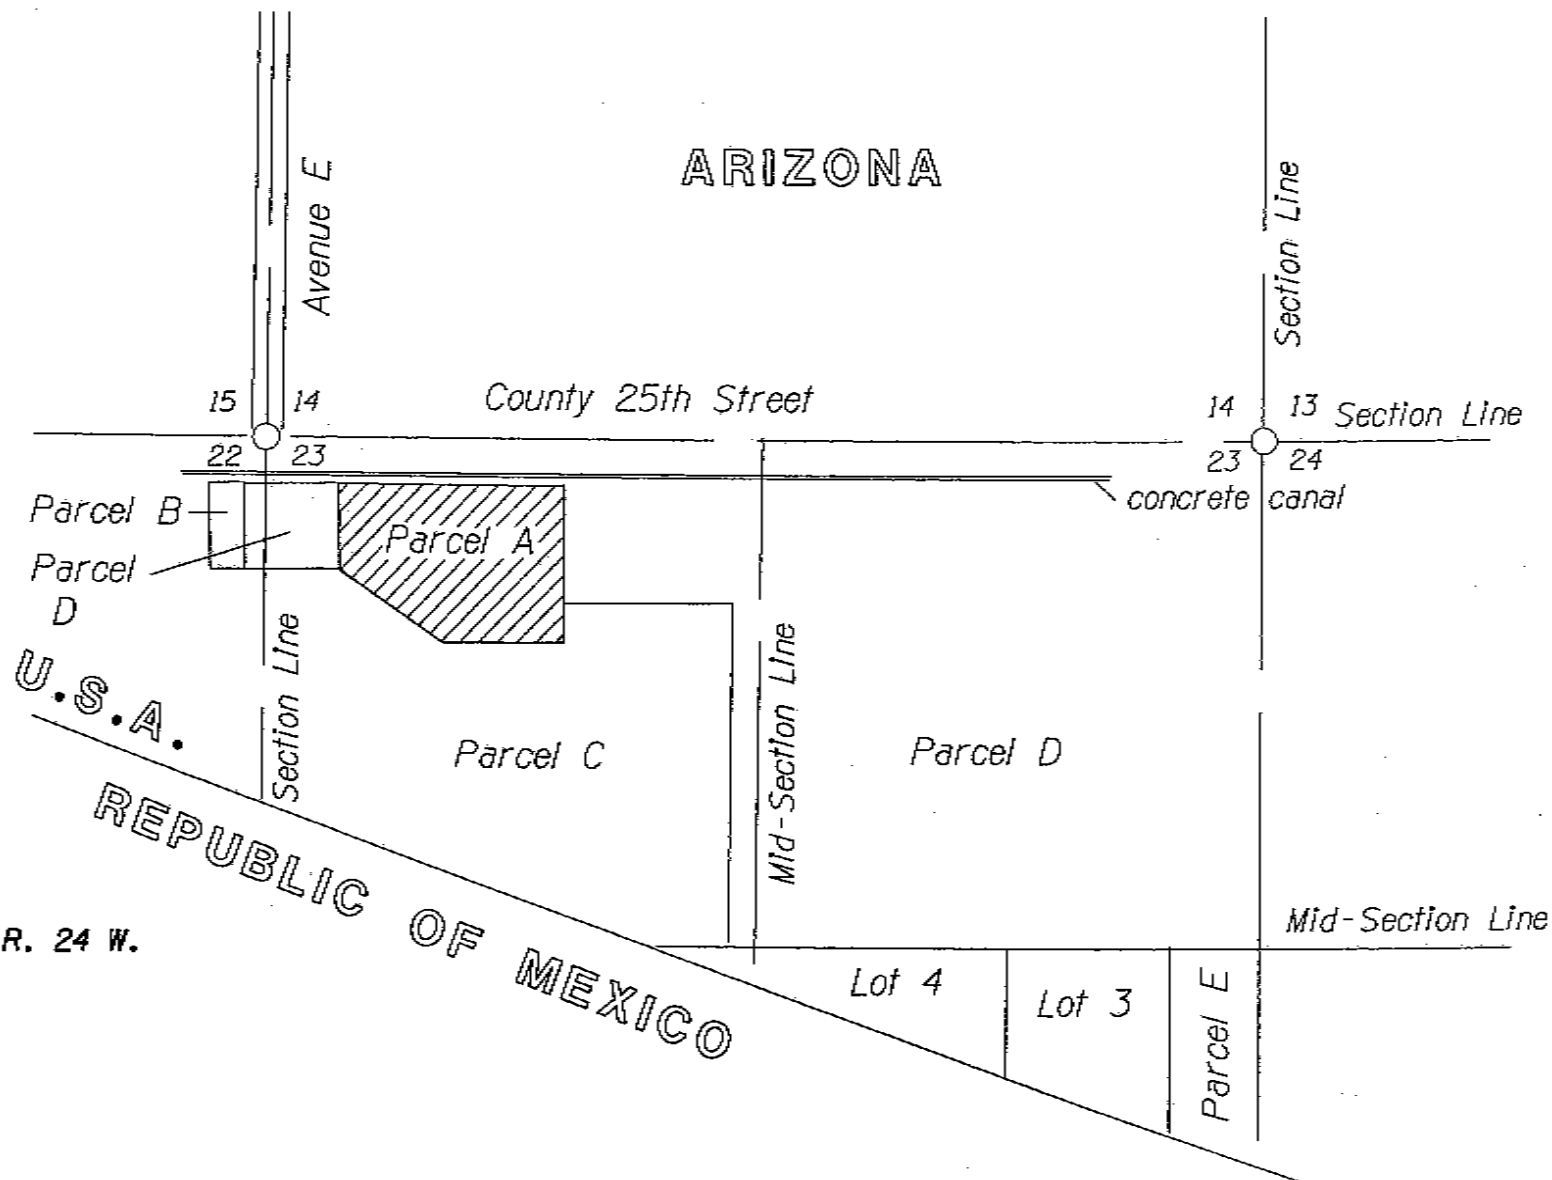

THIS PLAT WAS DIGITALLY PRODUCED
BY ADOT RIGHT OF WAY PLANS SECTION

FROM SAN LUIS PORT OF ENTRY
BOUNDARY SURVEY OF PARCELS
NICKLAUS ENGINEERING INC.

JOB NO: 04-089A / SEPT. 2005

AREA OF
ESTABLISHMENT



APPENDIX "A"

999 YU 000 H6862 01R / CBI 999-A(051)
YUMA SERVICE AREA HIGHWAY
San Luis II Port of Entry
Yuma County

DATE: MAY 19, 2006 SHEET: 2 OF 2