


AREA OF ABANDONMENT
SEE SHEETS 2 - 3
FOR DETAILS

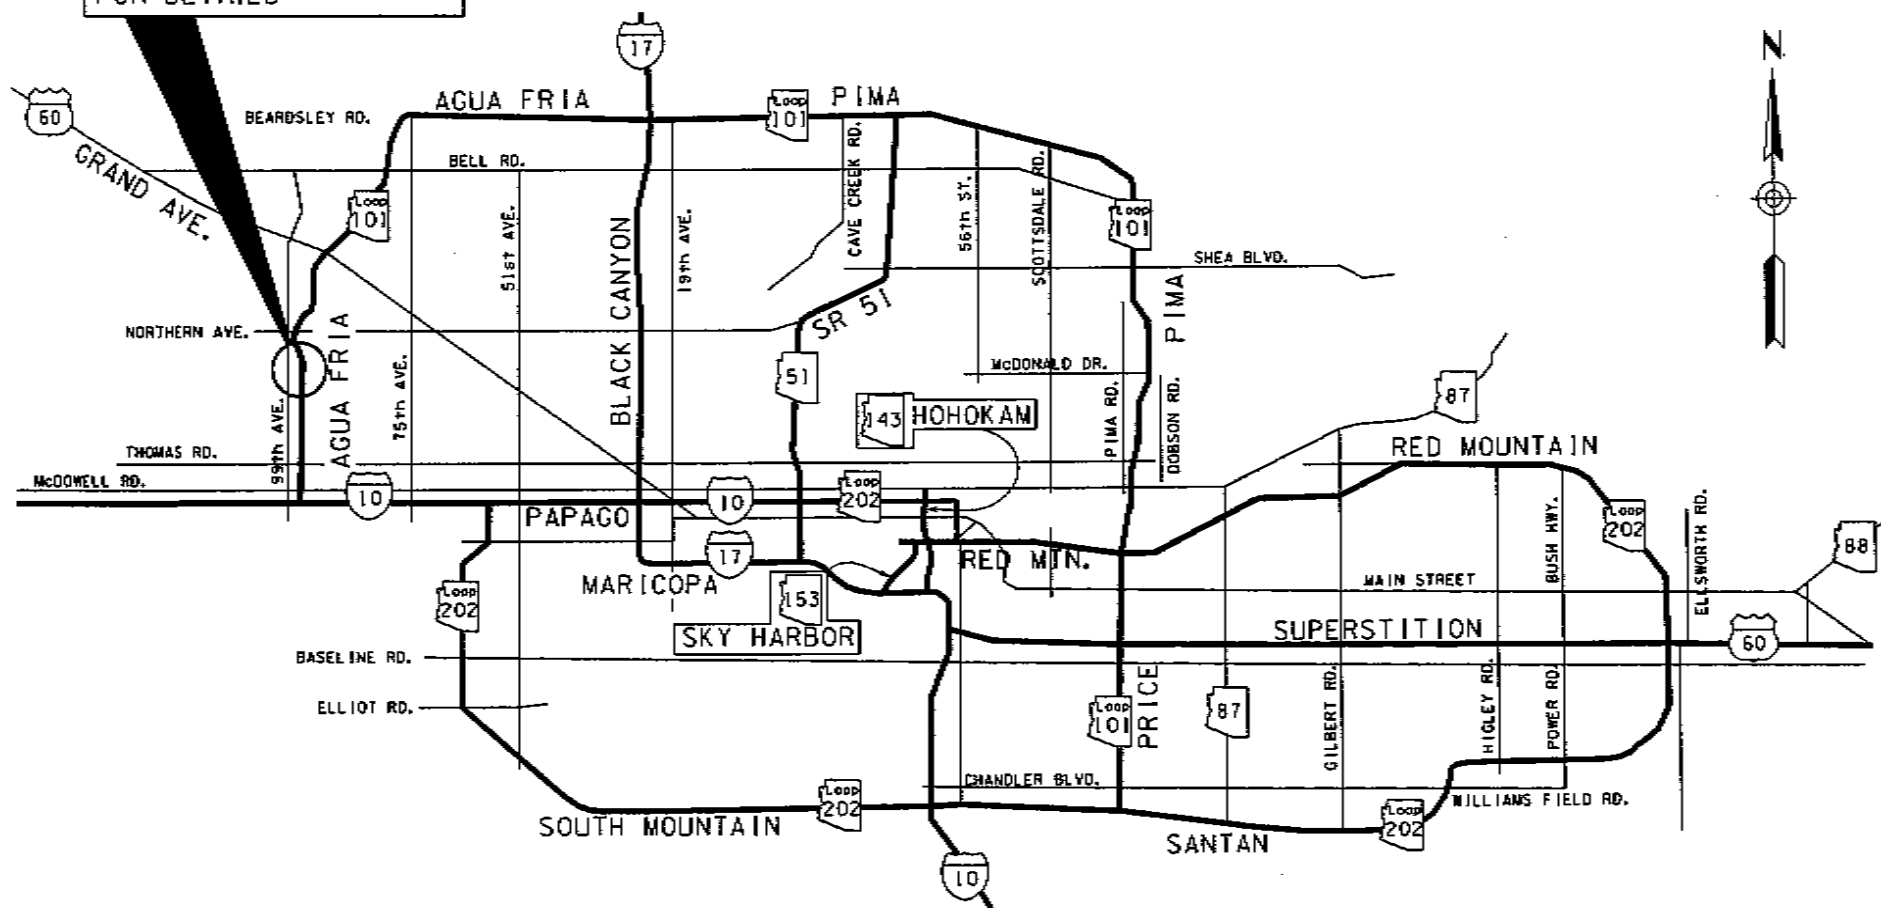

THIS PLAT WAS DIGITALLY PRODUCED
FROM ARIZONA DEPARTMENT OF
TRANSPORTATION
GENERAL HIGHWAY MAP

RIGHT OF WAY PLANS SECTION
REVISED MAY 17, 2000


APPENDIX "A"

101L MA 000 H0811 03R / 600-0-701
AGUA FRIA FREEWAY SR 101L
Jct. I-10 - Glendale Avenue
Maricopa County

DATE: SEPT 15, 2006 SHEET: 1 OF 3



SCALE: 1"=60'

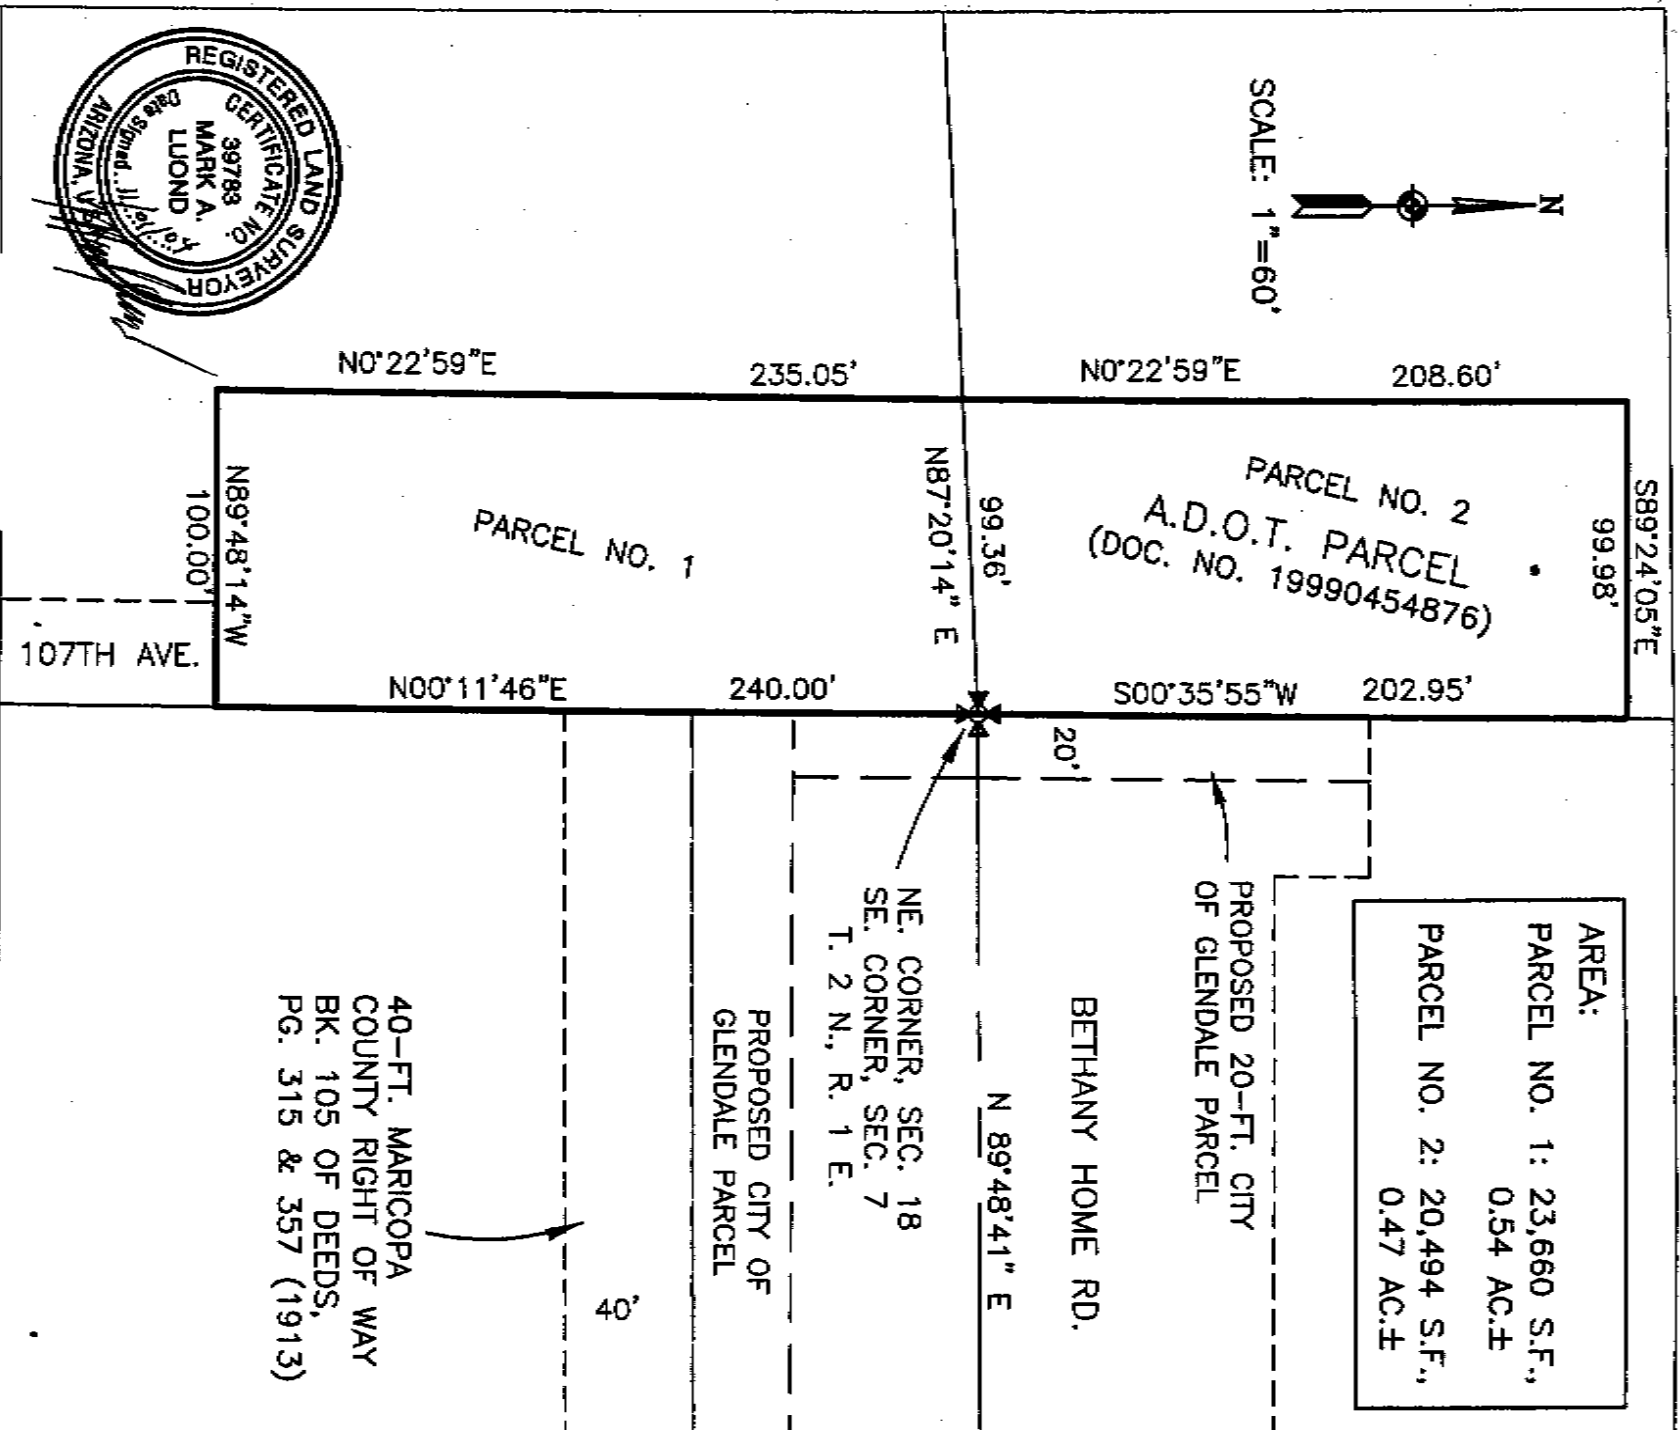Appendix "A"
Sheet 3 of 3

CONVEYANCE FROM A.D.O.T.

TO THE CITY OF GLENDALE

IN SECTIONS 7 & 18, T. 2 N., R. 1 E., G.&S.R.B.&M.