


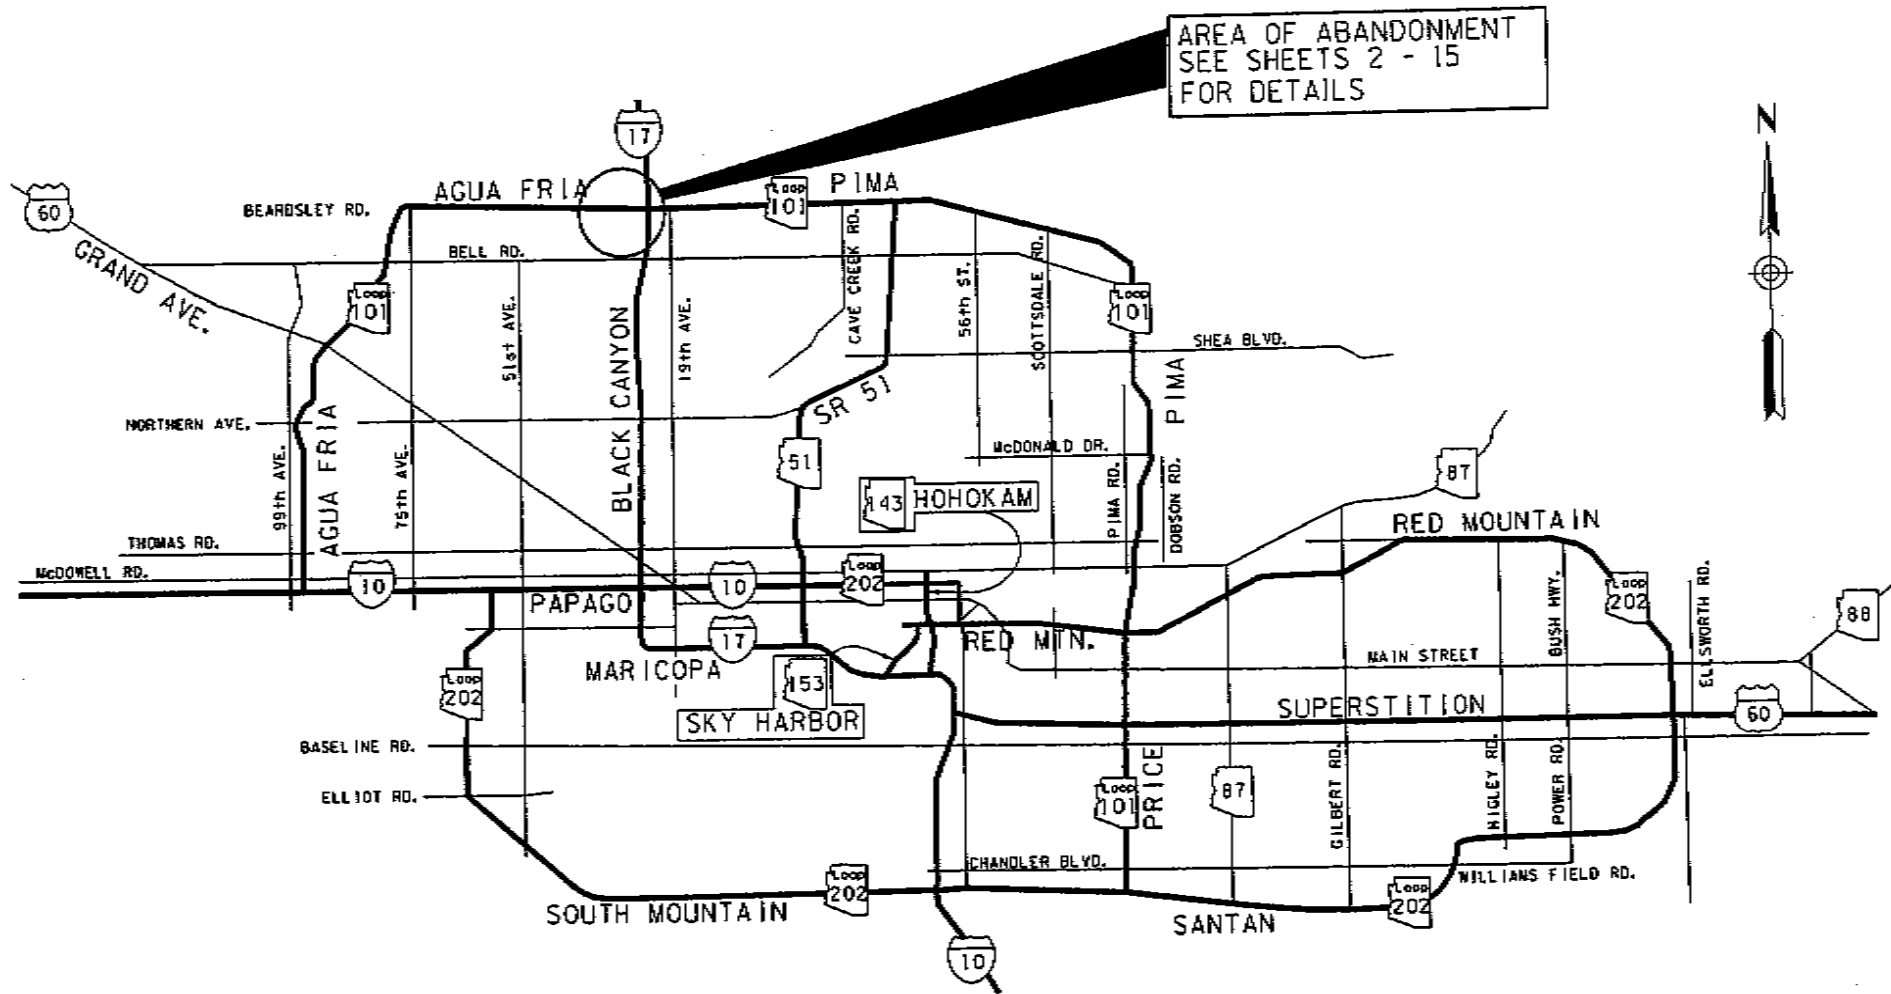


THIS PLAT WAS DIGITALLY PRODUCED
FROM ARIZONA DEPARTMENT OF
TRANSPORTATION
GENERAL HIGHWAY MAP

RIGHT OF WAY PLANS SECTION
REVISED MAY 17, 2000

APPENDIX "A"

101L MA 020 HOH0888 01R /N-810-601
AGUA FRIA FREEWAY / PIMA FREEWAY
51st Ave. - Jct. I-17 / Jct. I-17 -
Cave Creek Rd (Jct. 101L & I-17)
Maricopa County

DATE: DEC. 15, 2006 SHEET: 1 OF 15

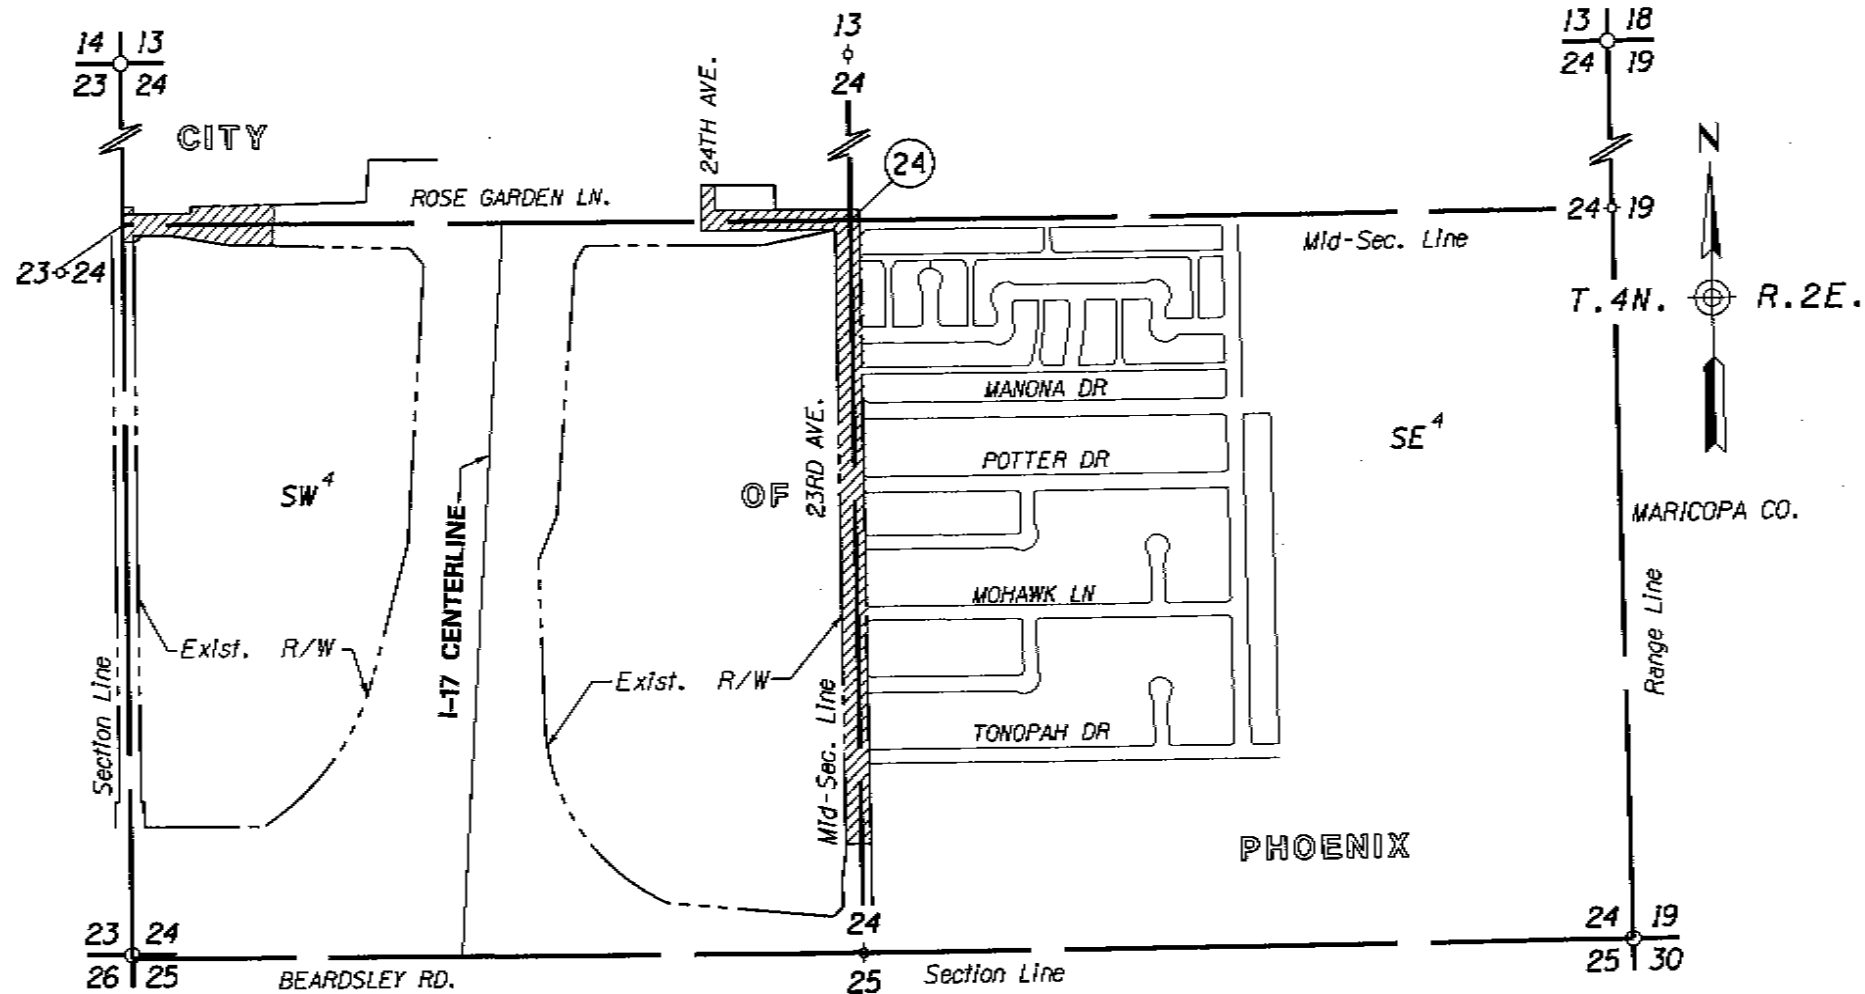


Information on this plat
was obtained from R/W
Map * D-7-T-786 &
D-7-T-796

AREA OF
ABANDONMENT



APPENDIX "A"

101L MA 020 H0888 01R
N 810-601
AGUA FRIA FREEWAY-
PIMA FREEWAY
51st Ave - Jct I-17 & Jct I-17 -
Cave Creek Rd (Jct. 101L & I-17)
Maricopa County
Date Dec. 15, 2006 SHEET 2 OF 15

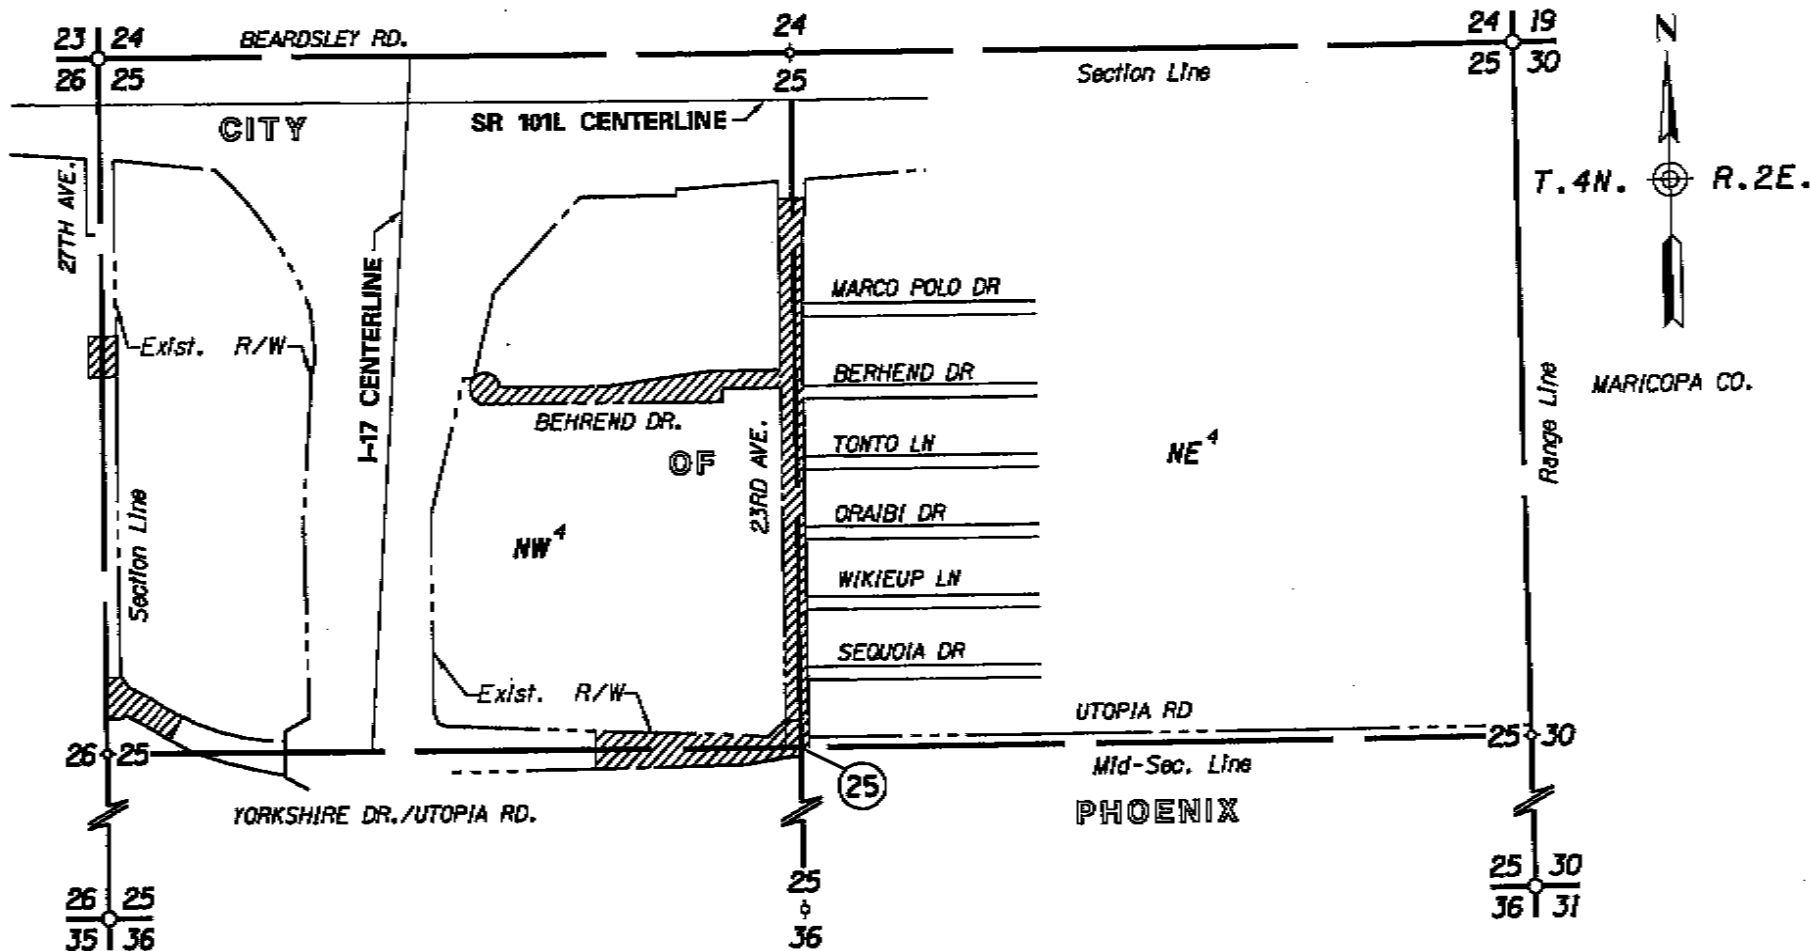

Information on this plat
was obtained from R/W
Map # D-7-T-786 &
D-7-T-796

AREA OF
ABANDONMENT

APPENDIX "A"

101L MA 020 H0888 OIR
N 810-601
AGUA FRIA FREEWAY-
PIMA FREEWAY
51st Ave - Jct I-17 & Jct I-17 -
Cave Creek Rd (Jct. 101L & I-17)
Maricopa County
Date Dec. 15, 2006 SHEET 3 OF 15