


AREA OF ESTABLISHMENT
SEE SHEET 2 OF 2
FOR DETAILS

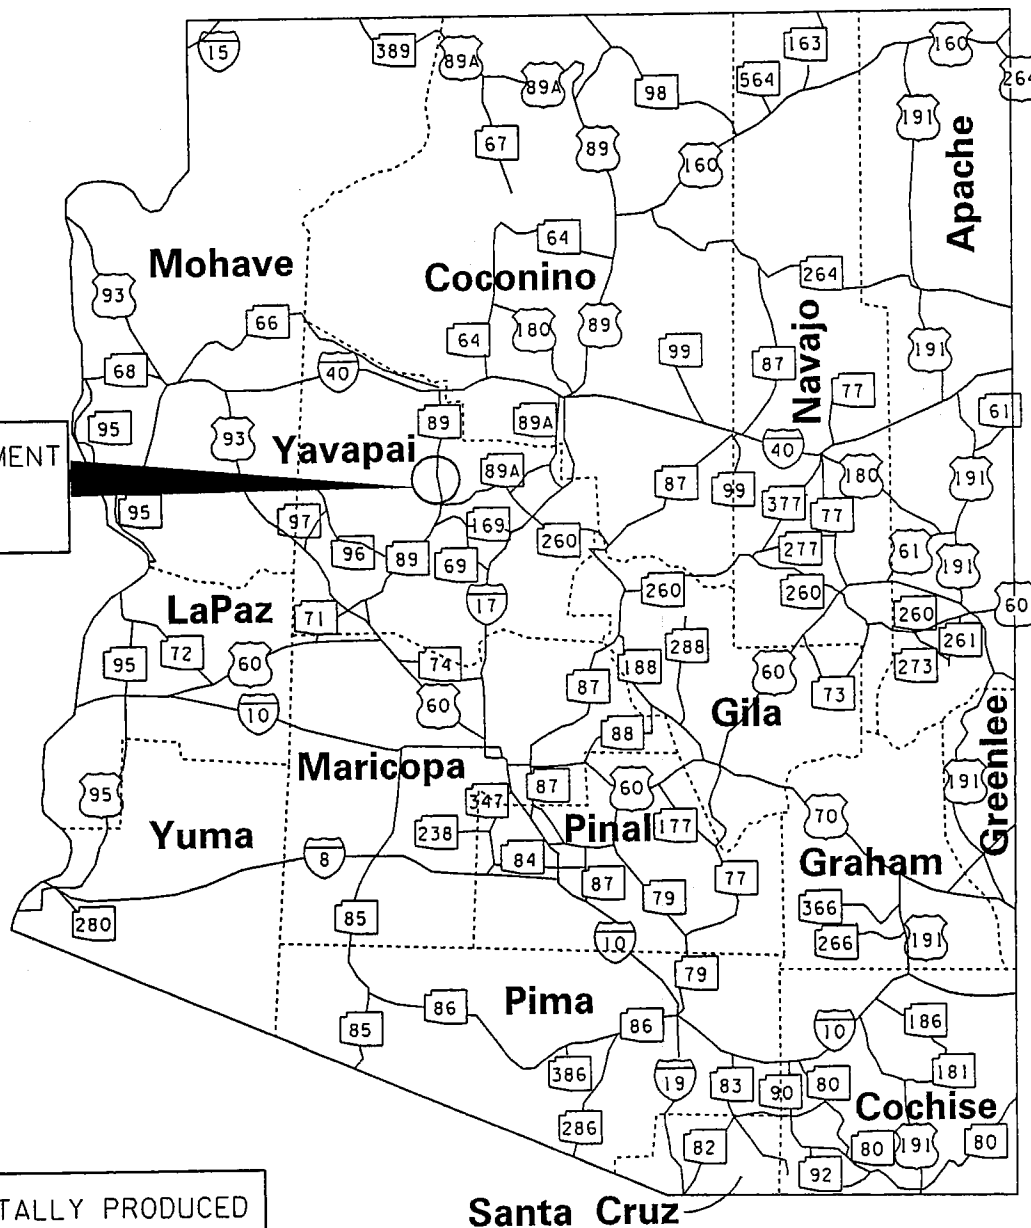


THIS PLAT WAS DIGITALLY PRODUCED
FROM ARIZONA DEPARTMENT OF
TRANSPORTATION
GENERAL HIGHWAY MAP

RIGHT OF WAY PLANS SECTION
REVISED MAY 17, 2000

APPENDIX "A"

089 YV 317 H6701 01R / S 089-B-702
PRESCOTT - ASH FORK
Chino Valley - Granite Dells
Yavapai County


DATE: JAN 19, 2007 SHEET 1 OF 2

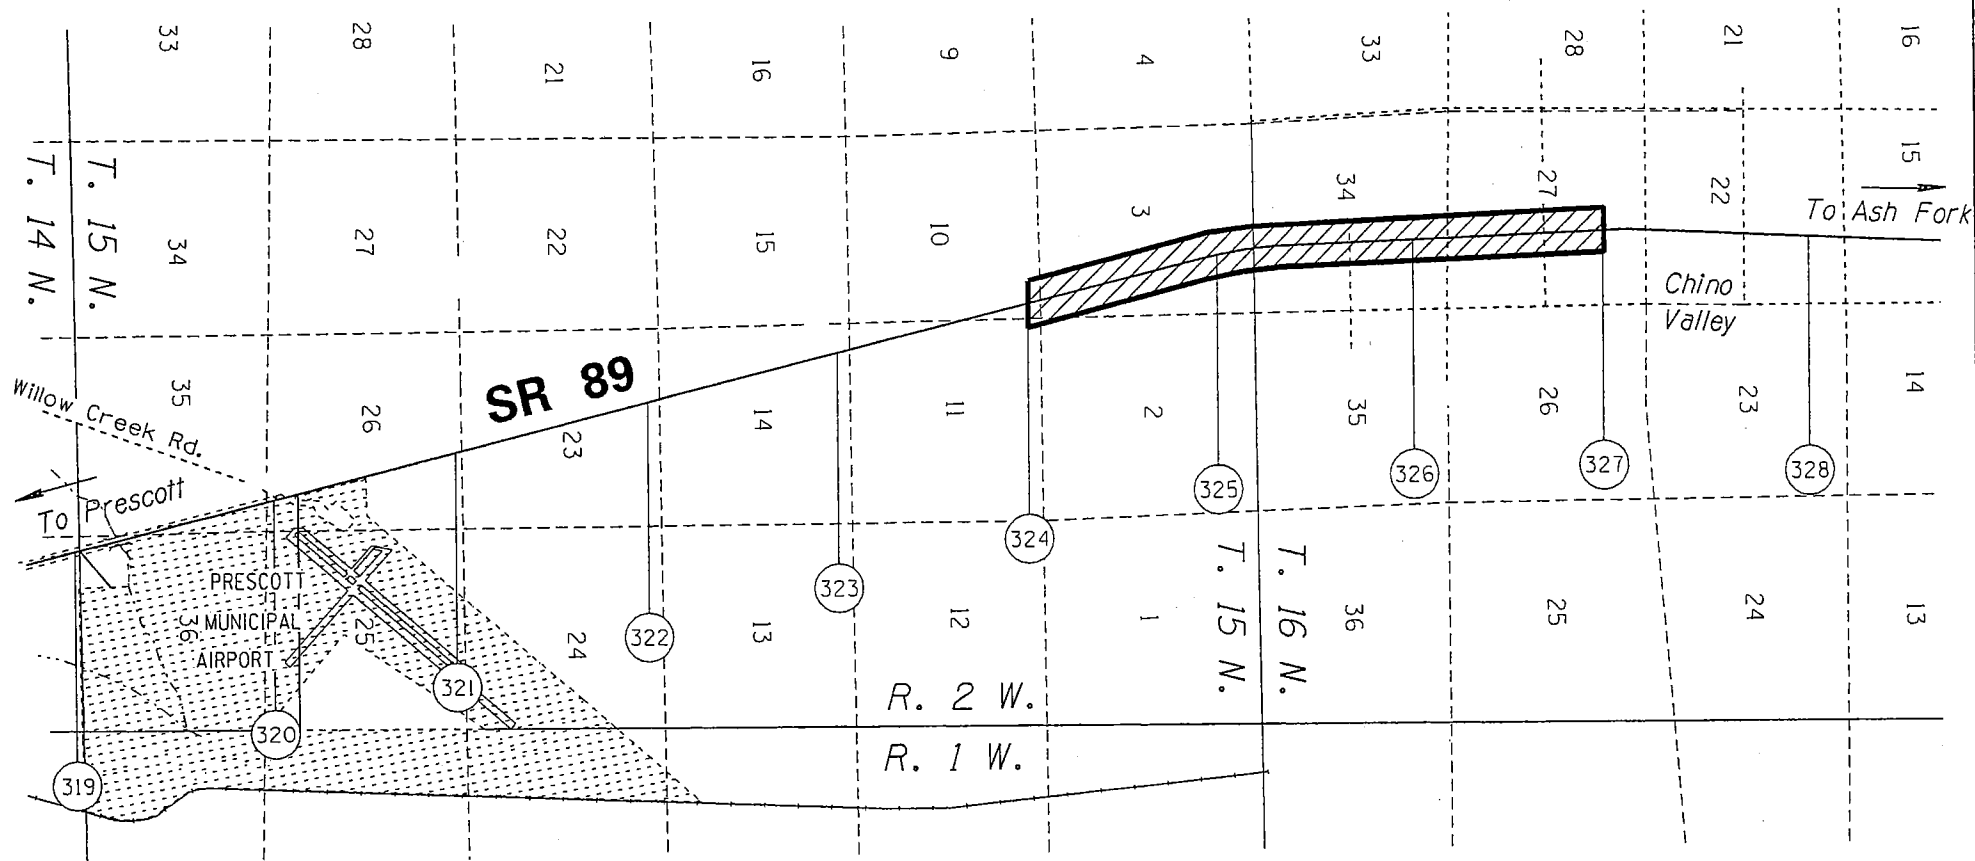

THIS PLAT WAS DIGITALLY PRODUCED
FROM ARIZONA DEPARTMENT OF
TRANSPORTATION
GENERAL HIGHWAY MAP

RIGHT OF WAY PLANS SECTION
REVISED JULY 17, 2000

AREA OF
ESTABLISHMENT

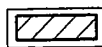

APPENDIX "A"

089 YV 317 H6701 01R / S 089-B-702
PRESCOTT - ASH FORK
Chino Valley - Granite Dells
Yavapai County

DATE: JAN 19, 2007 SHEET 2 OF 2