


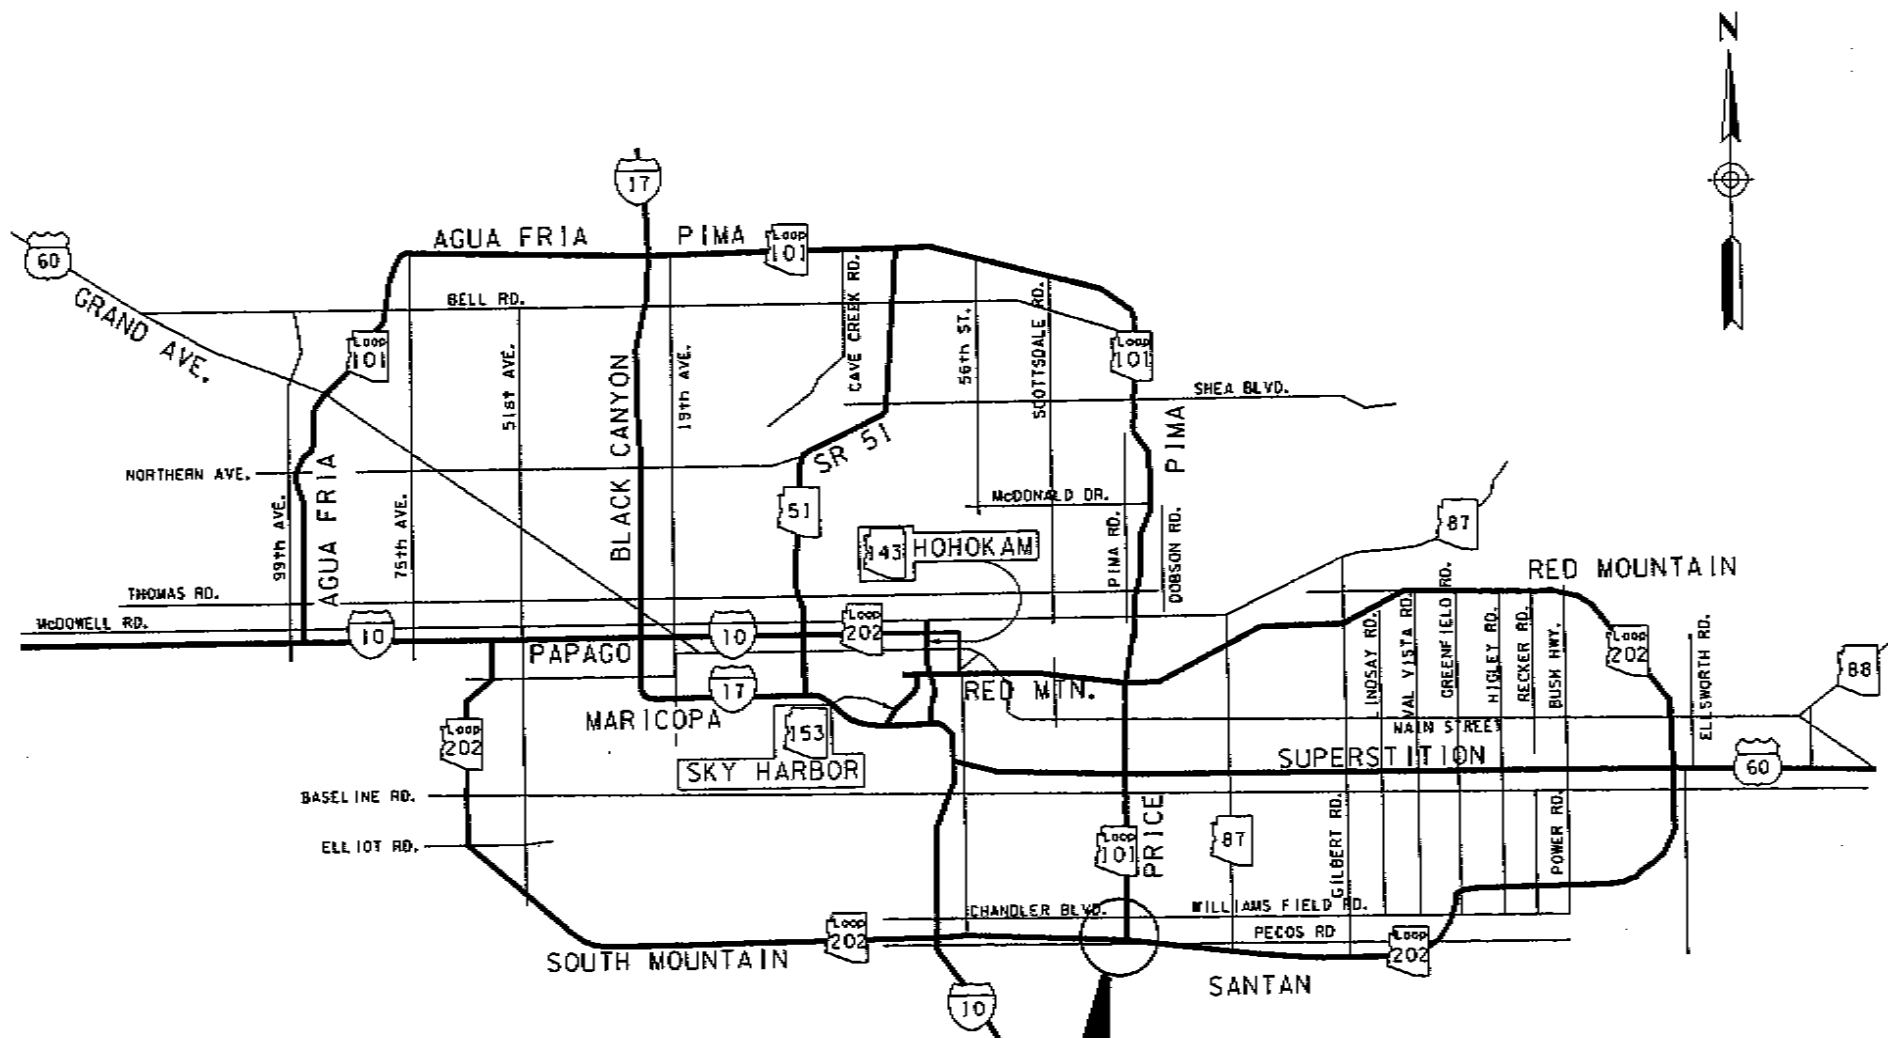

THIS PLAT WAS DIGITALLY PRODUCED
FROM ARIZONA DEPARTMENT OF
TRANSPORTATION
GENERAL HIGHWAY MAP


RIGHT OF WAY PLANS SECTION
REVISED MAY 17, 2000

AREA OF ABANDONMENT

APPENDIX "A"

202L MA 000 H5380 01R /
RAM 600-7-802
SANTAN FREEWAY
Price Road-Arizona Avenue
(Price Road South of Santan)

DATE: JAN 19, 2007 SHEET 1 OF 2

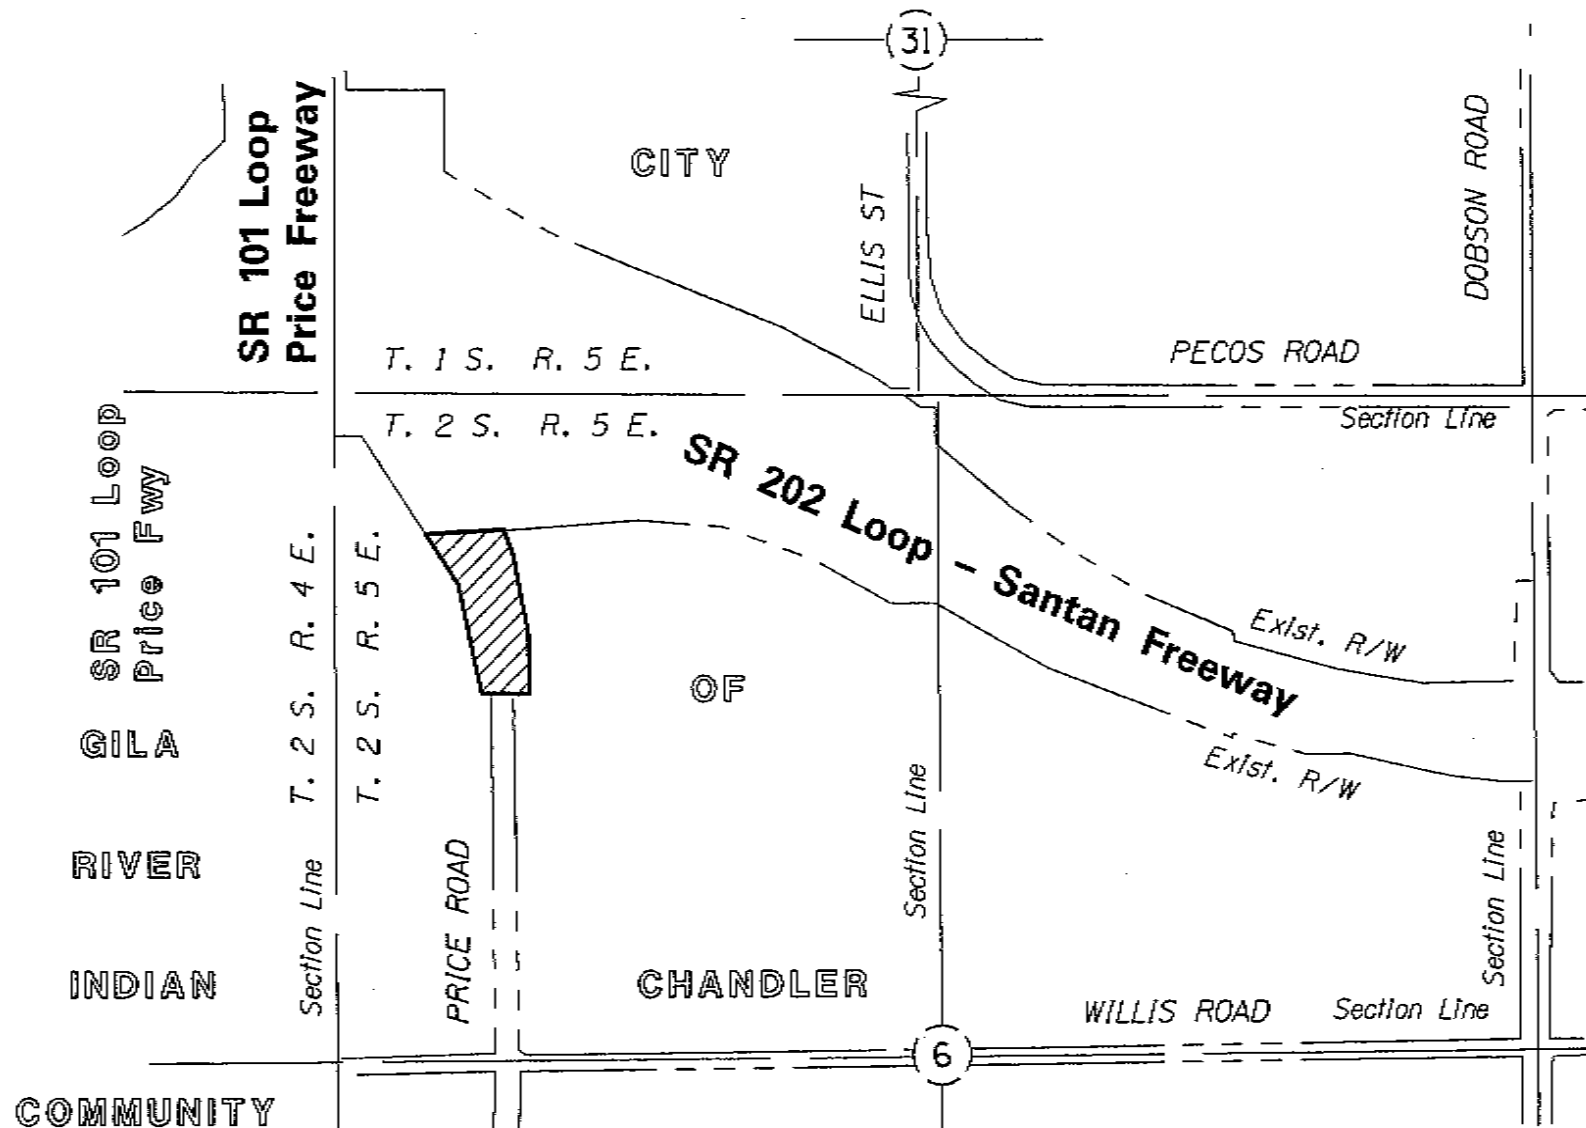

THIS PLAT WAS DIGITALLY PRODUCED
FROM ARIZONA DEPARTMENT OF
TRANSPORTATION
GENERAL HIGHWAY MAP

RIGHT OF WAY PLANS SECTION
REVISED JULY 17, 2000

AREA OF
ABANDONMENT

APPENDIX "A"

202L MA 000 H5380 01R /
RAM 600-7-802
SANTAN FREEWAY
Price Road-Arizona Avenue
(Price Road South of Santan)

DATE: JAN 19, 2007 SHEET 2 OF 2