


AREA OF ESTABLISHMENT
SEE SHEET 2 OF 2
FOR DETAILS

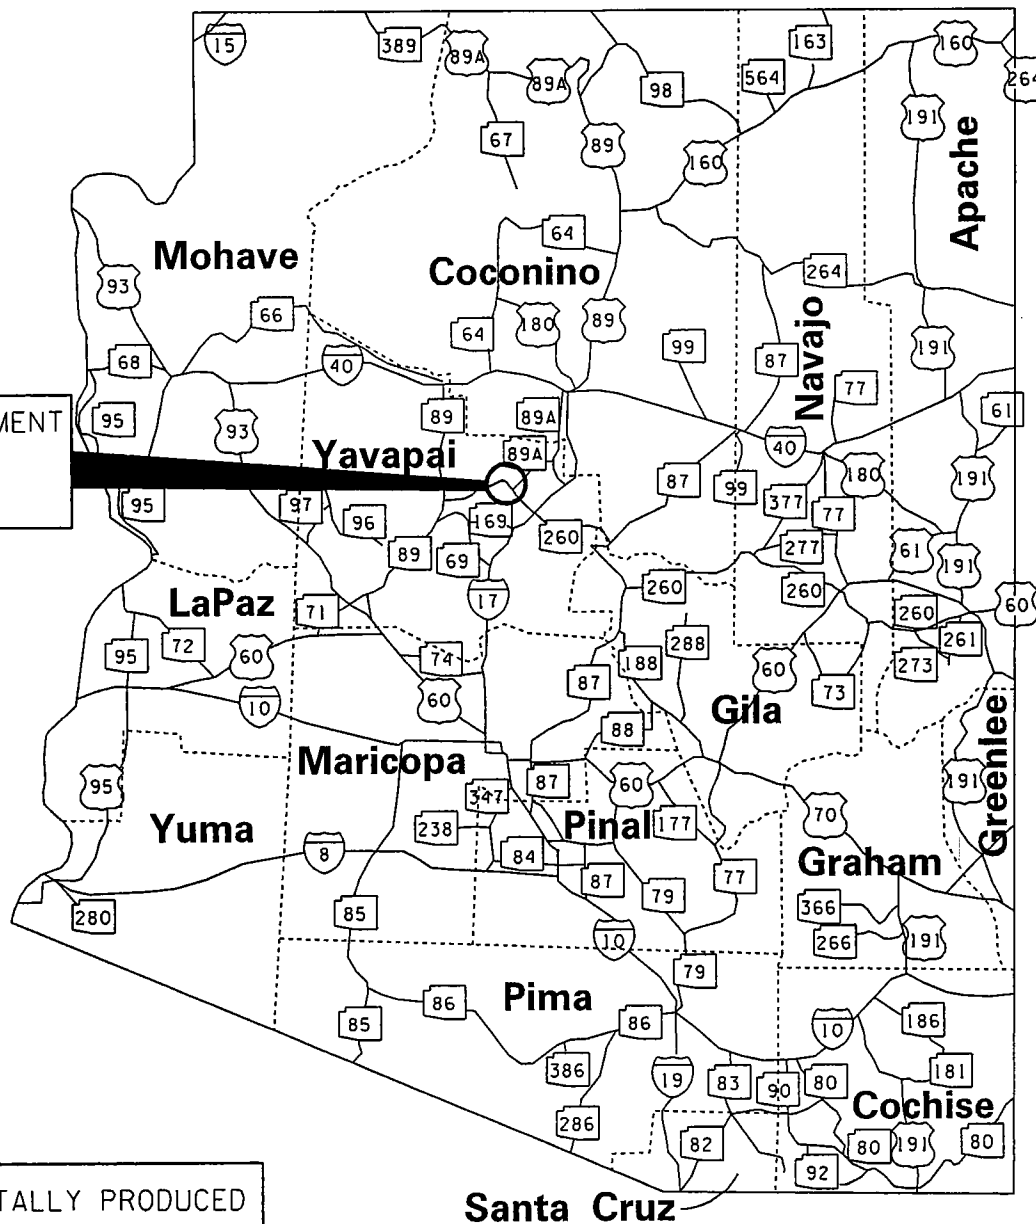


THIS PLAT WAS DIGITALLY PRODUCED
FROM ARIZONA DEPARTMENT OF
TRANSPORTATION
GENERAL HIGHWAY MAP

RIGHT OF WAY PLANS SECTION
REVISED MAY 17, 2000

APPENDIX "A"

089A YV 349 H4129 01R
S 366-722
PRESCOTT - FLAGSTAFF HWY
Clarkdale-Cottonwood
Yavapai County

DATE: JUNE 15, 2007 SHEET 1 OF 2

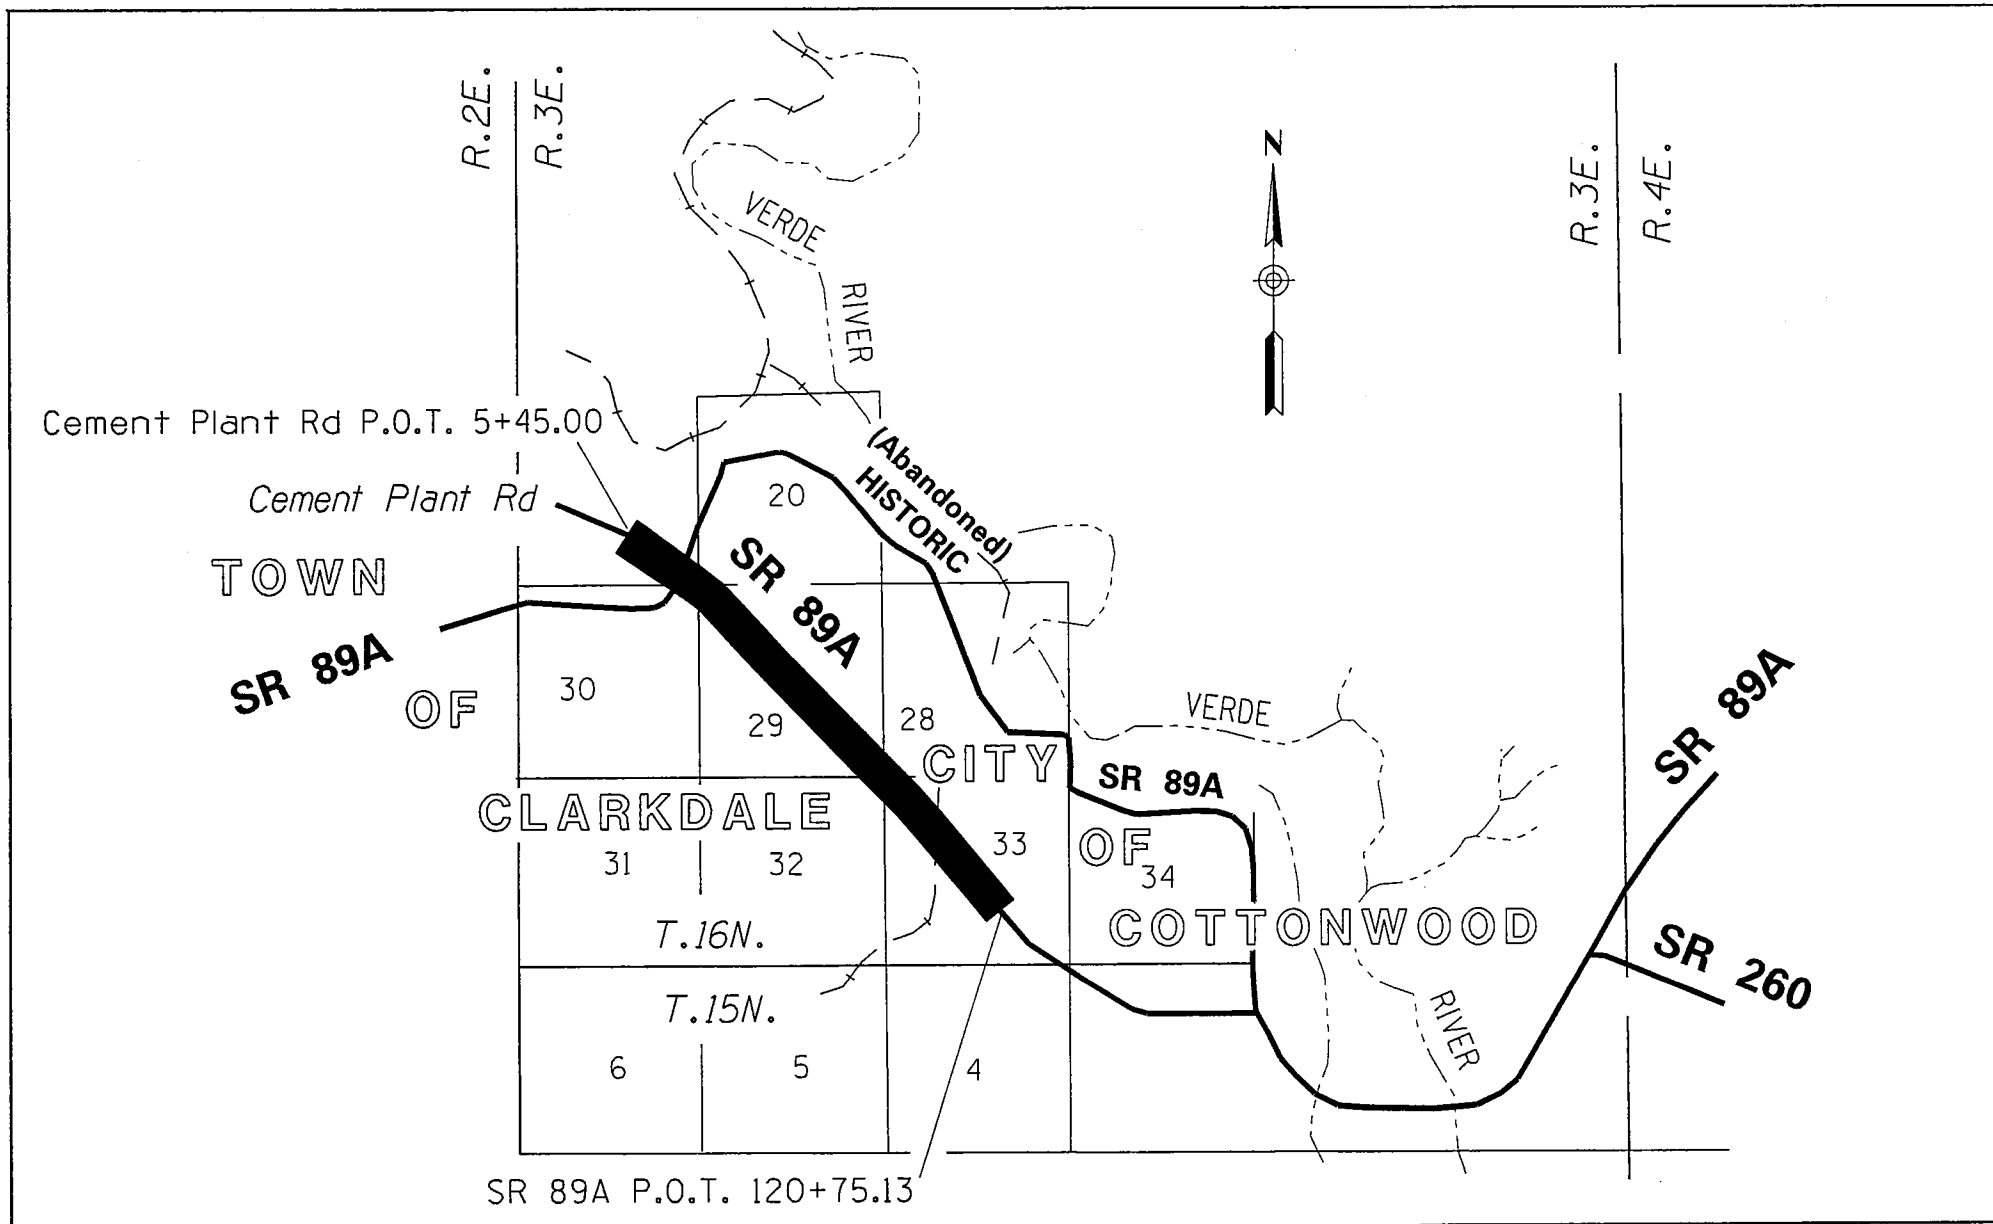

THIS PLAT WAS DIGITALLY PRODUCED
FROM ARIZONA DEPARTMENT OF
TRANSPORTATION
GENERAL HIGHWAY MAP

RIGHT OF WAY PLANS SECTION
REVISED JULY 17, 2000

AREA OF 
ESTABLISHMENT

APPENDIX "A"

089A YV 349 H4129 01R / S-366-722
PRESCOTT - FLAGSTAFF HWY
Clarkdale - Cottonwood
Yavapai County

DATE: JUNE 15, 2007 SHEET 2 OF 2