
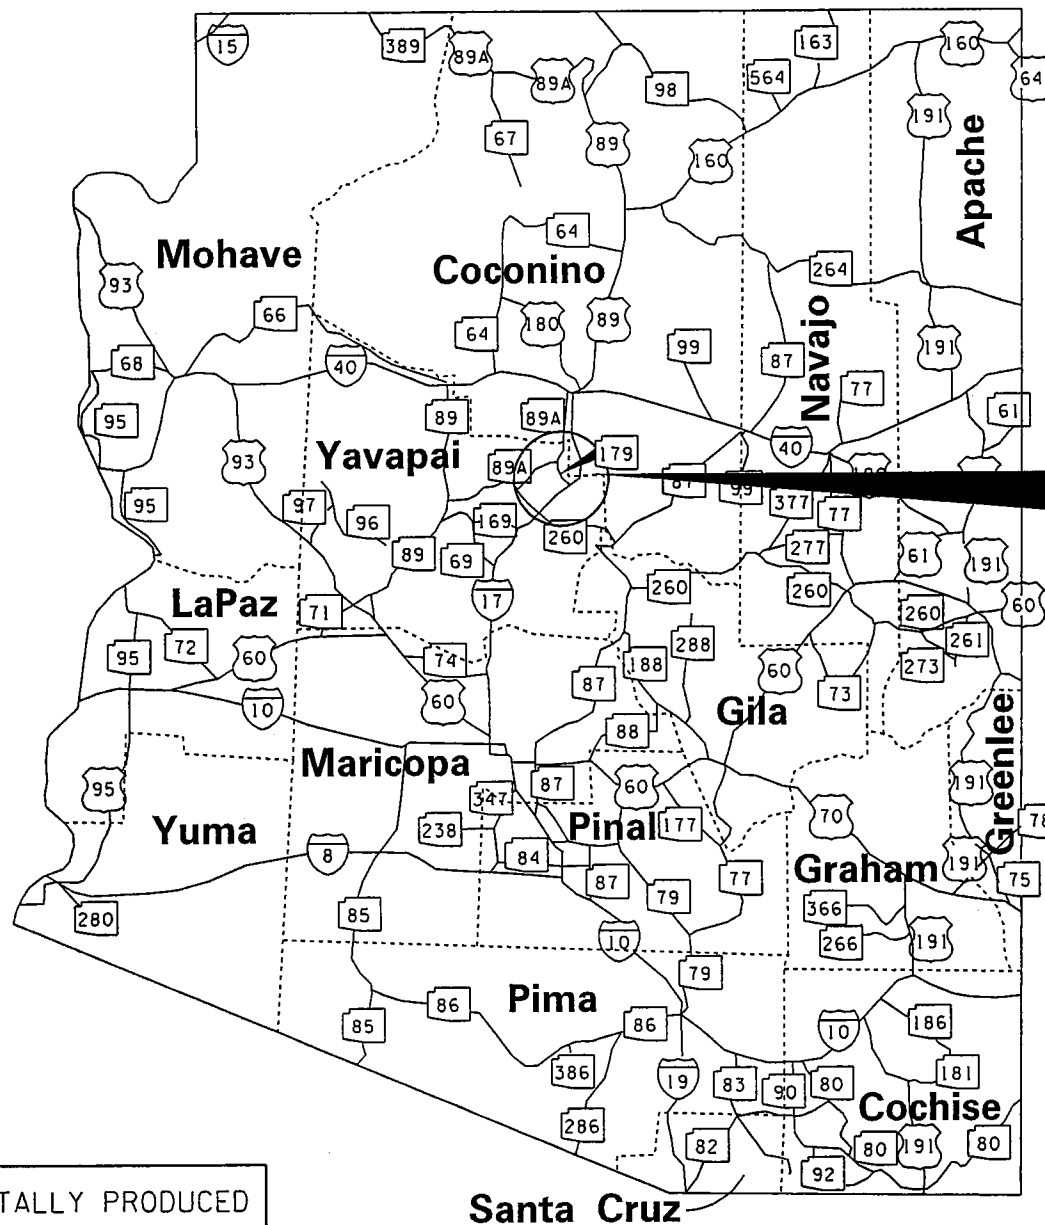


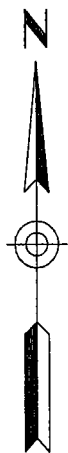

AREA OF EASEMENT
EXTINGUISHMENT
SEE SHEET 2 - 4
FOR DETAILS

THIS PLAT WAS DIGITALLY PRODUCED
FROM ARIZONA DEPARTMENT OF
TRANSPORTATION
GENERAL HIGHWAY MAP

RIGHT OF WAY PLANS SECTION
REVISED MAY 17, 2000

APPENDIX "A"


179 YV 304 H3414 02R / S 238-805
RIMROCK - SEDONA HWY SR 179
Village of Oak Creek - Jct 89A
Coconino County

DATE: JUNE 15, 2007 SHEET 1 OF 4

APPENDIX "A"



COCONINO CO.

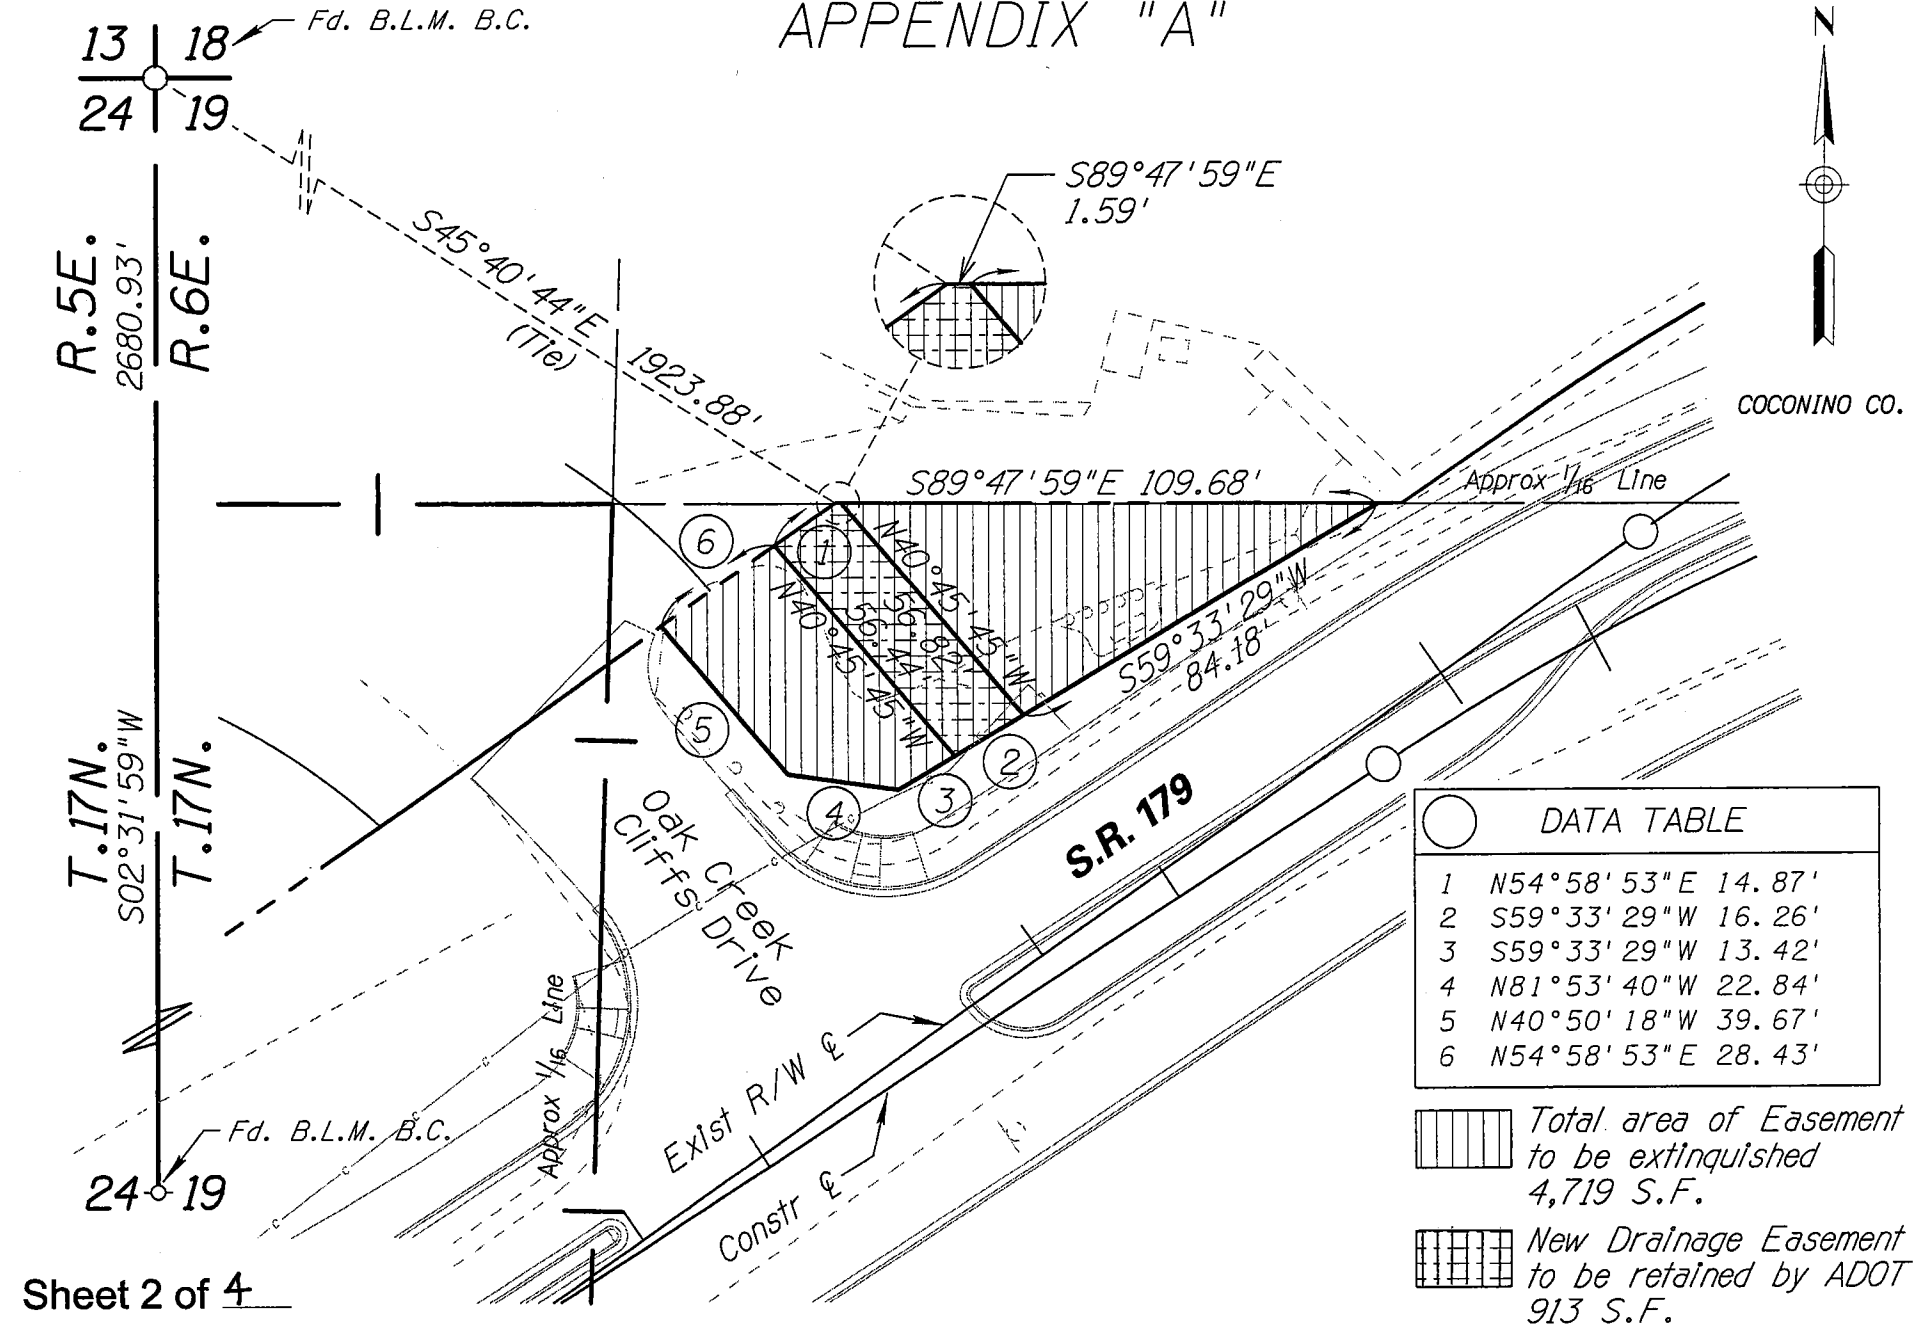

Sheet 2 of 4

This Exhibit does not represent a Boundary Survey.

South of Parcel 3-1458