

AREA OF ESTABLISHMENT
SEE SHEET 2 OF 2
FOR DETAILS


THIS PLAT WAS DIGITALLY PRODUCED
FROM ARIZONA DEPARTMENT OF
TRANSPORTATION
GENERAL HIGHWAY MAP

RIGHT OF WAY PLANS SECTION
REVISED MAY 17, 2000

APPENDIX "A"

195 YU 000 H5774 01R/N-900-A-800
YUMA AREA SERVICE HIGHWAY
Yuma Area Service Highway
(Co. 12th - Business-8)
Yuma County

DATE: AUG. 17, 2007 SHEET: 1 OF 2

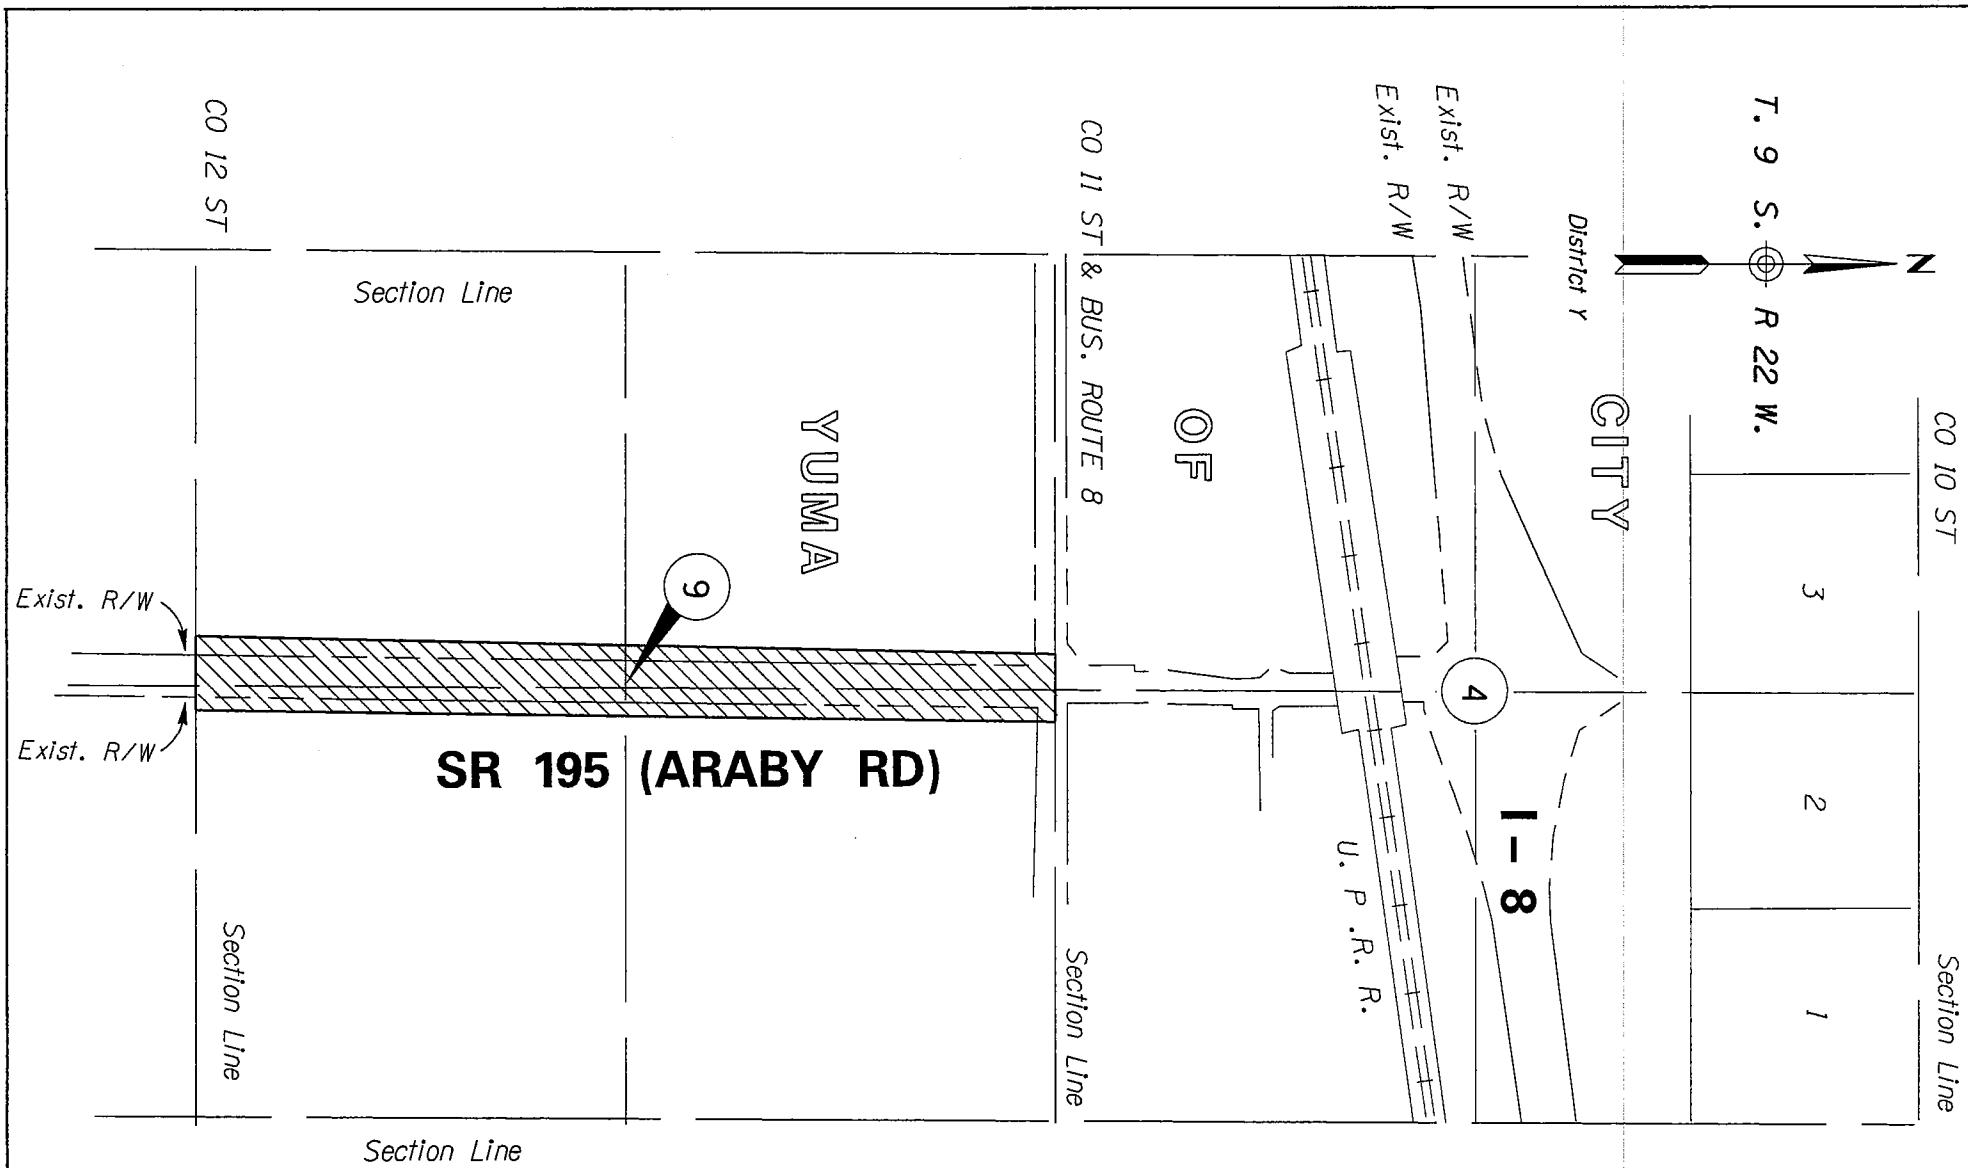

THIS PLAT WAS DIGITALLY PRODUCED
FROM ARIZONA DEPARTMENT OF
TRANSPORTATION
GENERAL HIGHWAY MAP

RIGHT OF WAY PLANS SECTION
REVISED JULY 17, 2000

AREA OF
ESTABLISHMENT

APPENDIX "A"

195 YU 000 H5774 01R/N-900-A-800
YUMA AREA SERVICE HIGHWAY
Yuma Area Service Highway
(Co. 12th - Business-8)
Yuma County

DATE: AUG 17, 2007 SHEET 2 OF 2