

AREA OF ABANDONMENT  
SEE SHEET 2 OF 2  
FOR DETAILS


THIS PLAT WAS DIGITALLY PRODUCED  
FROM ARIZONA DEPARTMENT OF  
TRANSPORTATION  
GENERAL HIGHWAY MAP

RIGHT OF WAY PLANS SECTION  
REVISED MAY 17, 2000

**APPENDIX "A"**


040 NA 000 H0888 01R/F-008-A-81  
FLAGSTAFF - HOLBROOK HWY  
Winslow Streets (West End)  
Navajo County

DATE: SEPT 21, 2007 SHEET: 1 OF 2

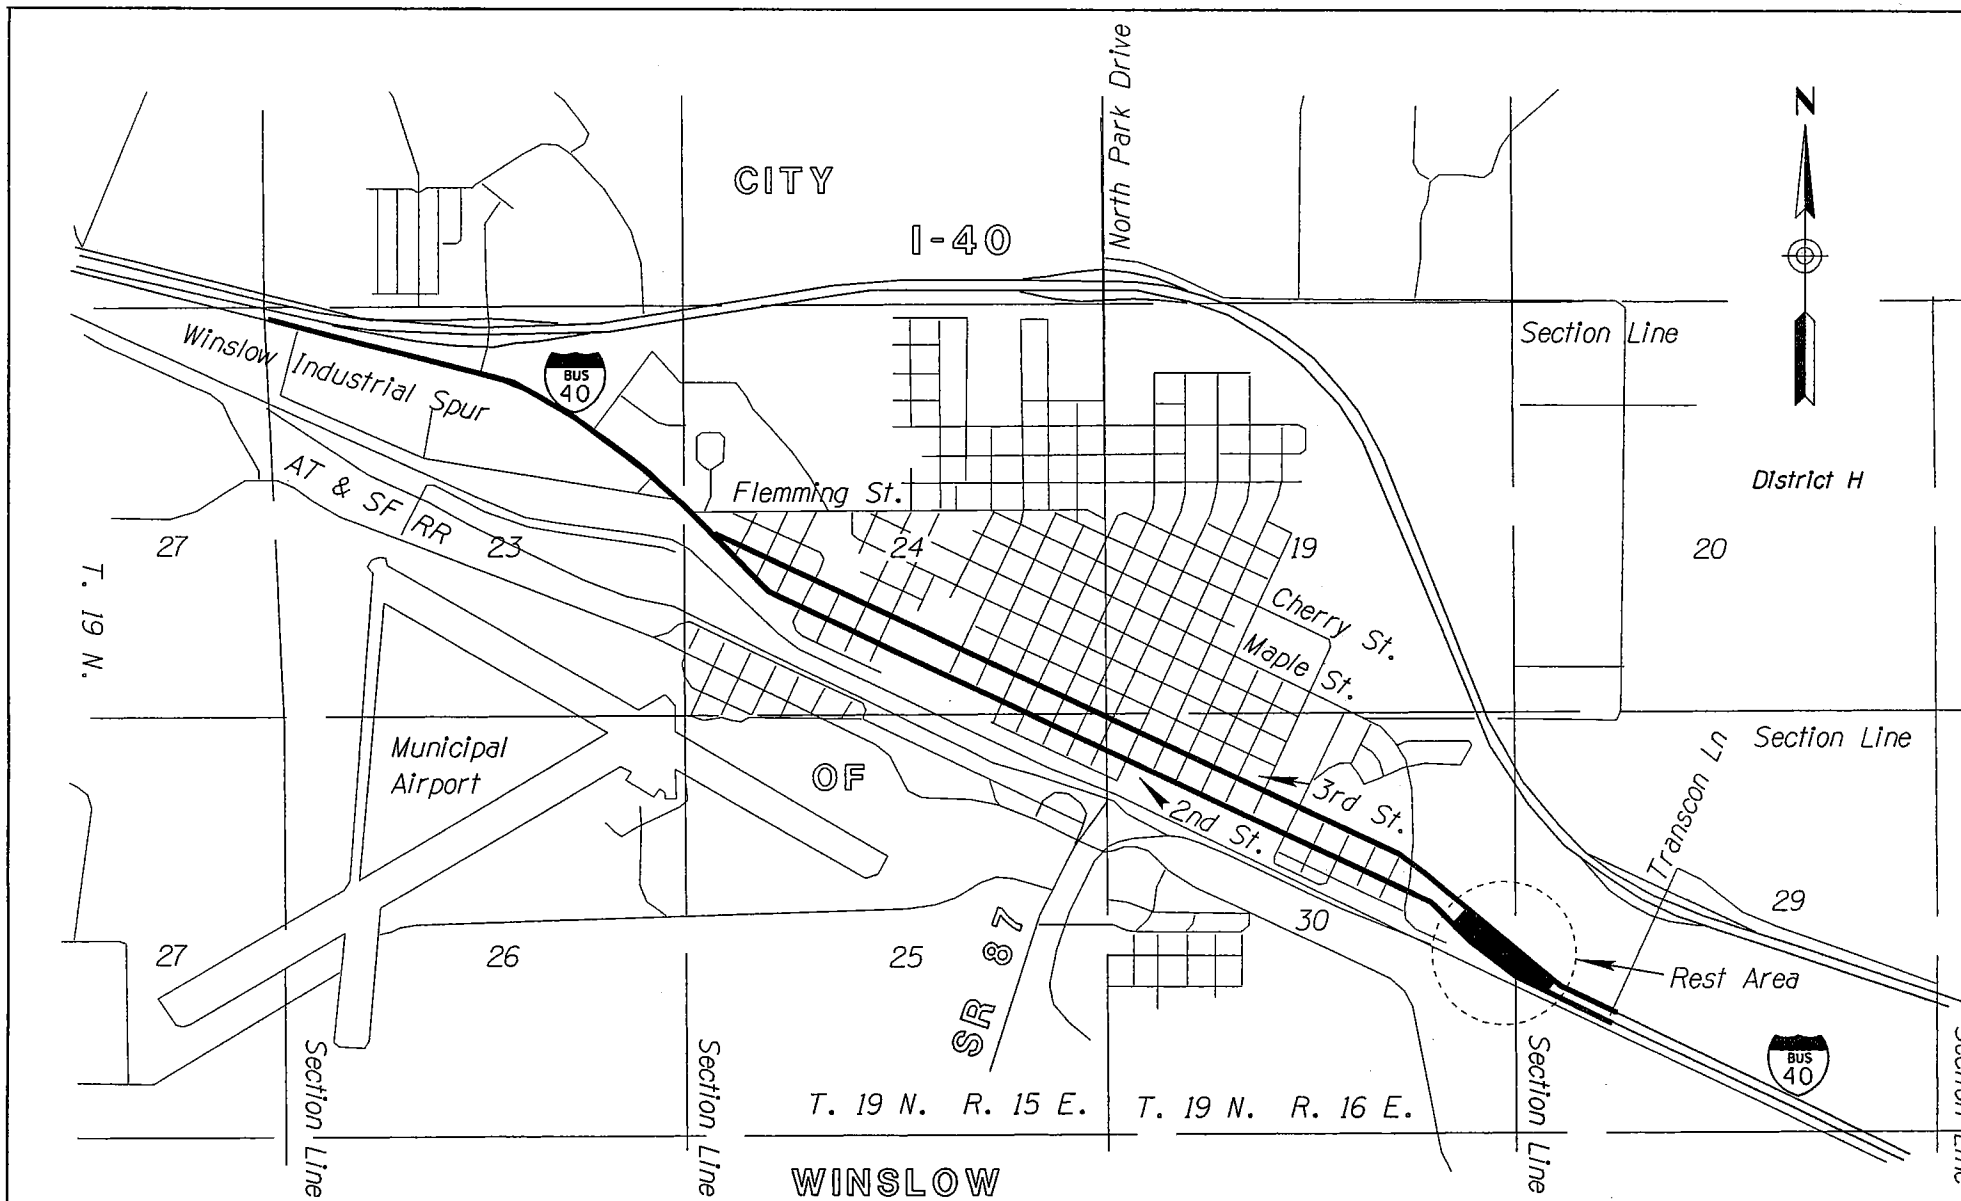

THIS PLAT WAS DIGITALLY PRODUCED  
 FROM ARIZONA DEPARTMENT OF  
 TRANSPORTATION  
 GENERAL HIGHWAY MAP

RIGHT OF WAY PLANS SECTION  
 REVISED JULY 17, 2000

AREA OF   
 ABANDONMENT

**APPENDIX "A"**

040 NA 000 H0888 01R/F-008-A-81  
 FLAGSTAFF - HOLBROOK HWY  
 Winslow Streets (West End)  
 Navajo County

DATE: SEPT 21, 2007 SHEET: 2 OF