


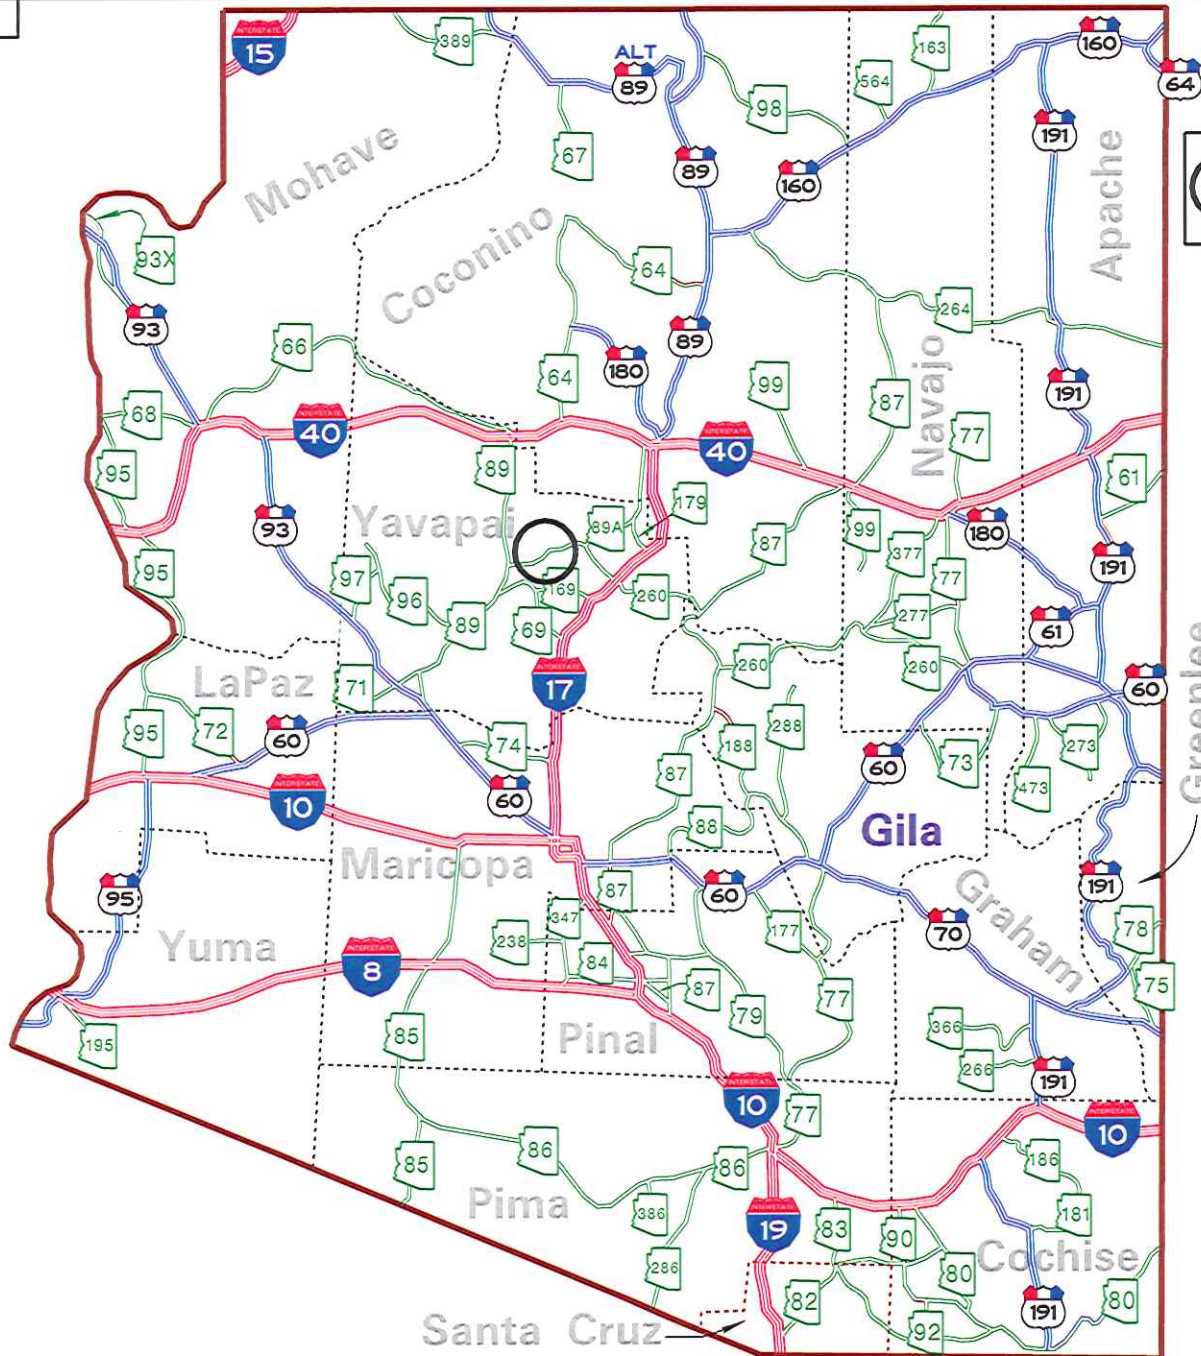



○ AREA OF ESTABLISHMENT
= SEE SHEET 2 OF 2
FOR DETAILS

A LEGIBLE COPY CAN BE OBTAINED FROM THE ARIZONA
DEPARTMENT OF TRANSPORTATION STATE ENGINEER'S
OFFICE RIGHT OF WAY GROUP
205 SOUTH 17TH AVENUE
PHOENIX, ARIZONA 85007 MAIL DROP 612E

APPENDIX "A"

089A YV 355 H2741 01R
S-366-720
PRESCOTT - FLAGSTAFF HWY
Cottonwood - Cornville Road
Yavapai County
JULY 15, 2011 SHEET 1 OF 2

2011-07-A-055

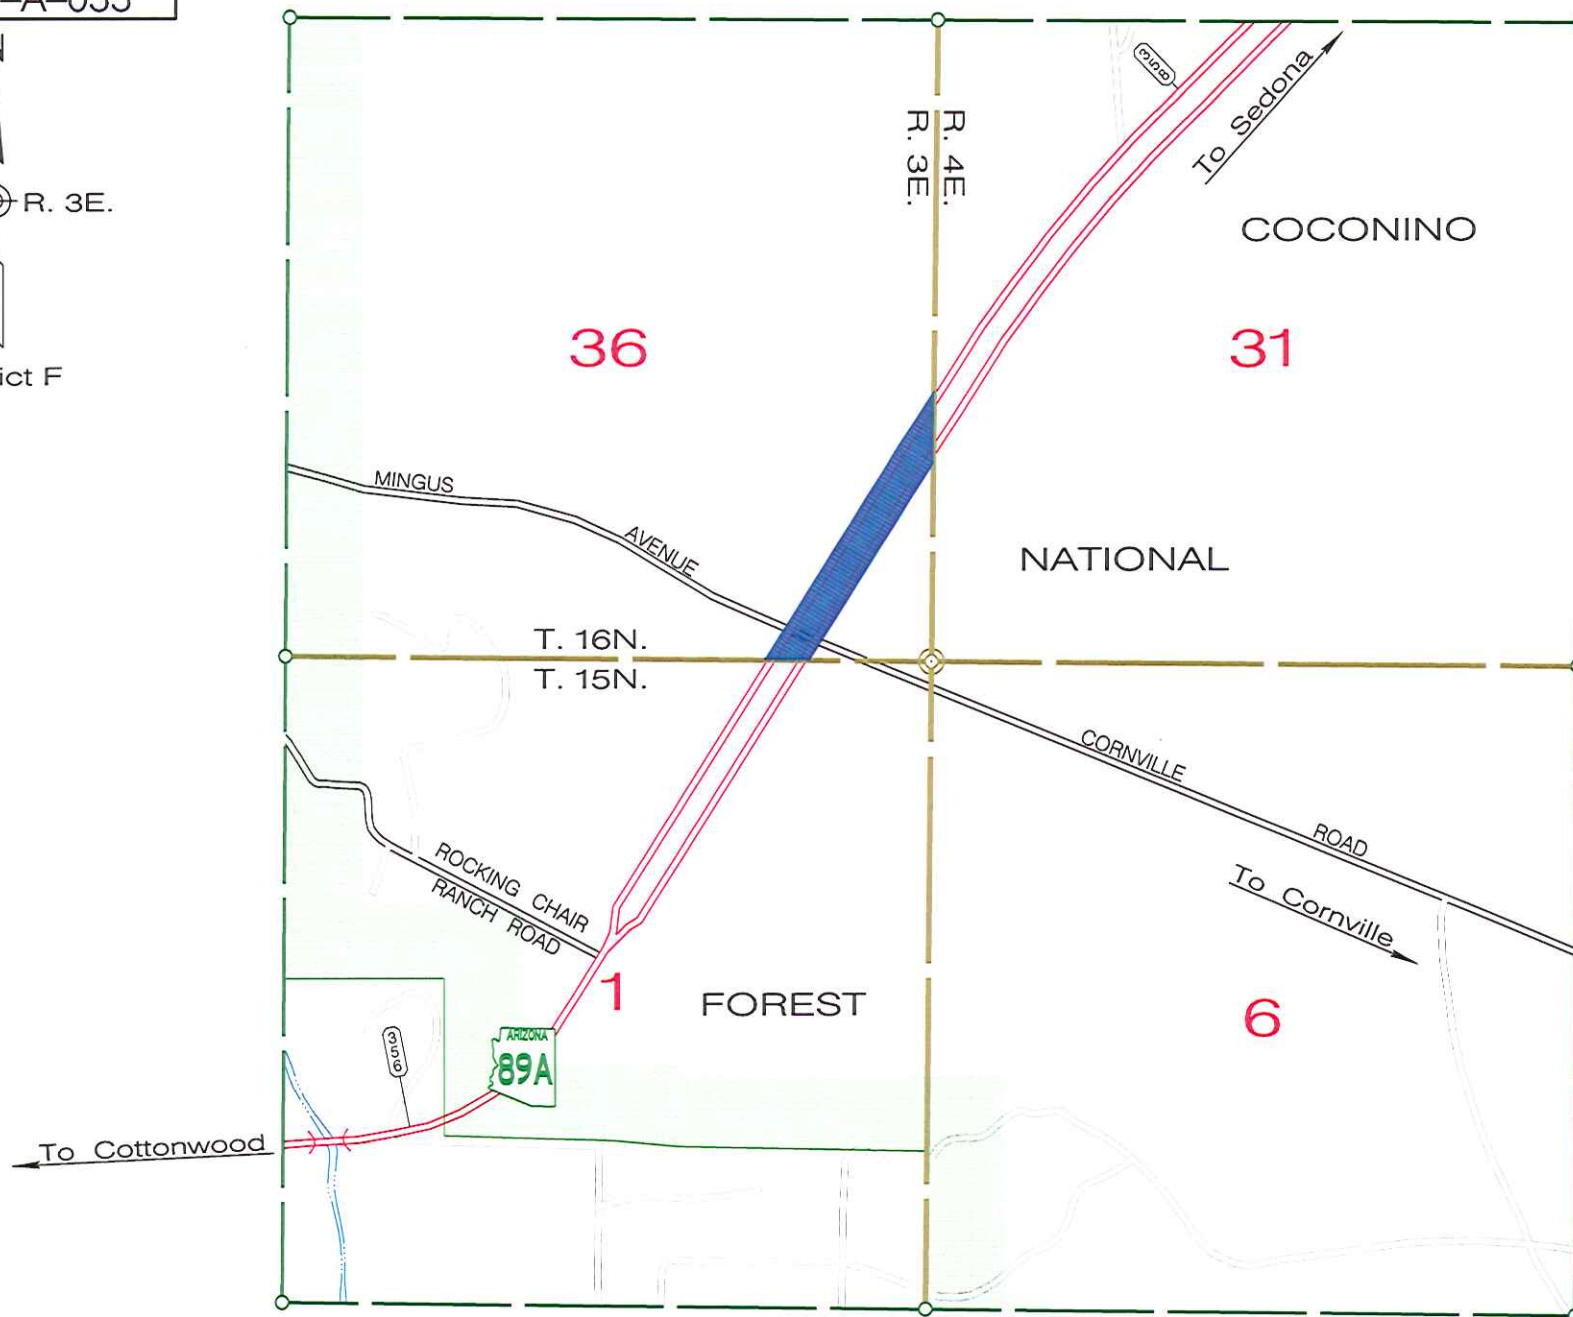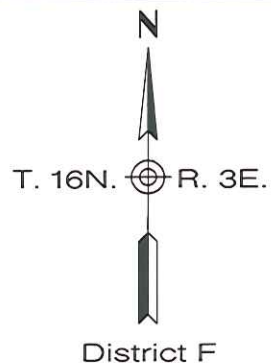

A LEGIBLE COPY CAN BE OBTAINED FROM THE ARIZONA
DEPARTMENT OF TRANSPORTATION STATE ENGINEER'S
OFFICE RIGHT OF WAY GROUP
205 SOUTH 17TH AVENUE
PHOENIX, ARIZONA 85007 MAIL DROP 612E

AREA OF 
ESTABLISHMENT

APPENDIX "A"

089A YV 355 H2741 01R
S-366-720
PRESCOTT - FLAGSTAFF HWY
Cottonwood - Cornville Road
Yavapai County
JULY 15, 2011 SHEET 2 OF 2