



089 YV 312 H0888 01R
F-019; F-25; F-36; F-61
PRESCOTT-ASH FORK HWY
(MP 312.95-313.99)and
(316.27-319.00)
Yavapai County
August 18, 2011 SHEET 1 OF 3

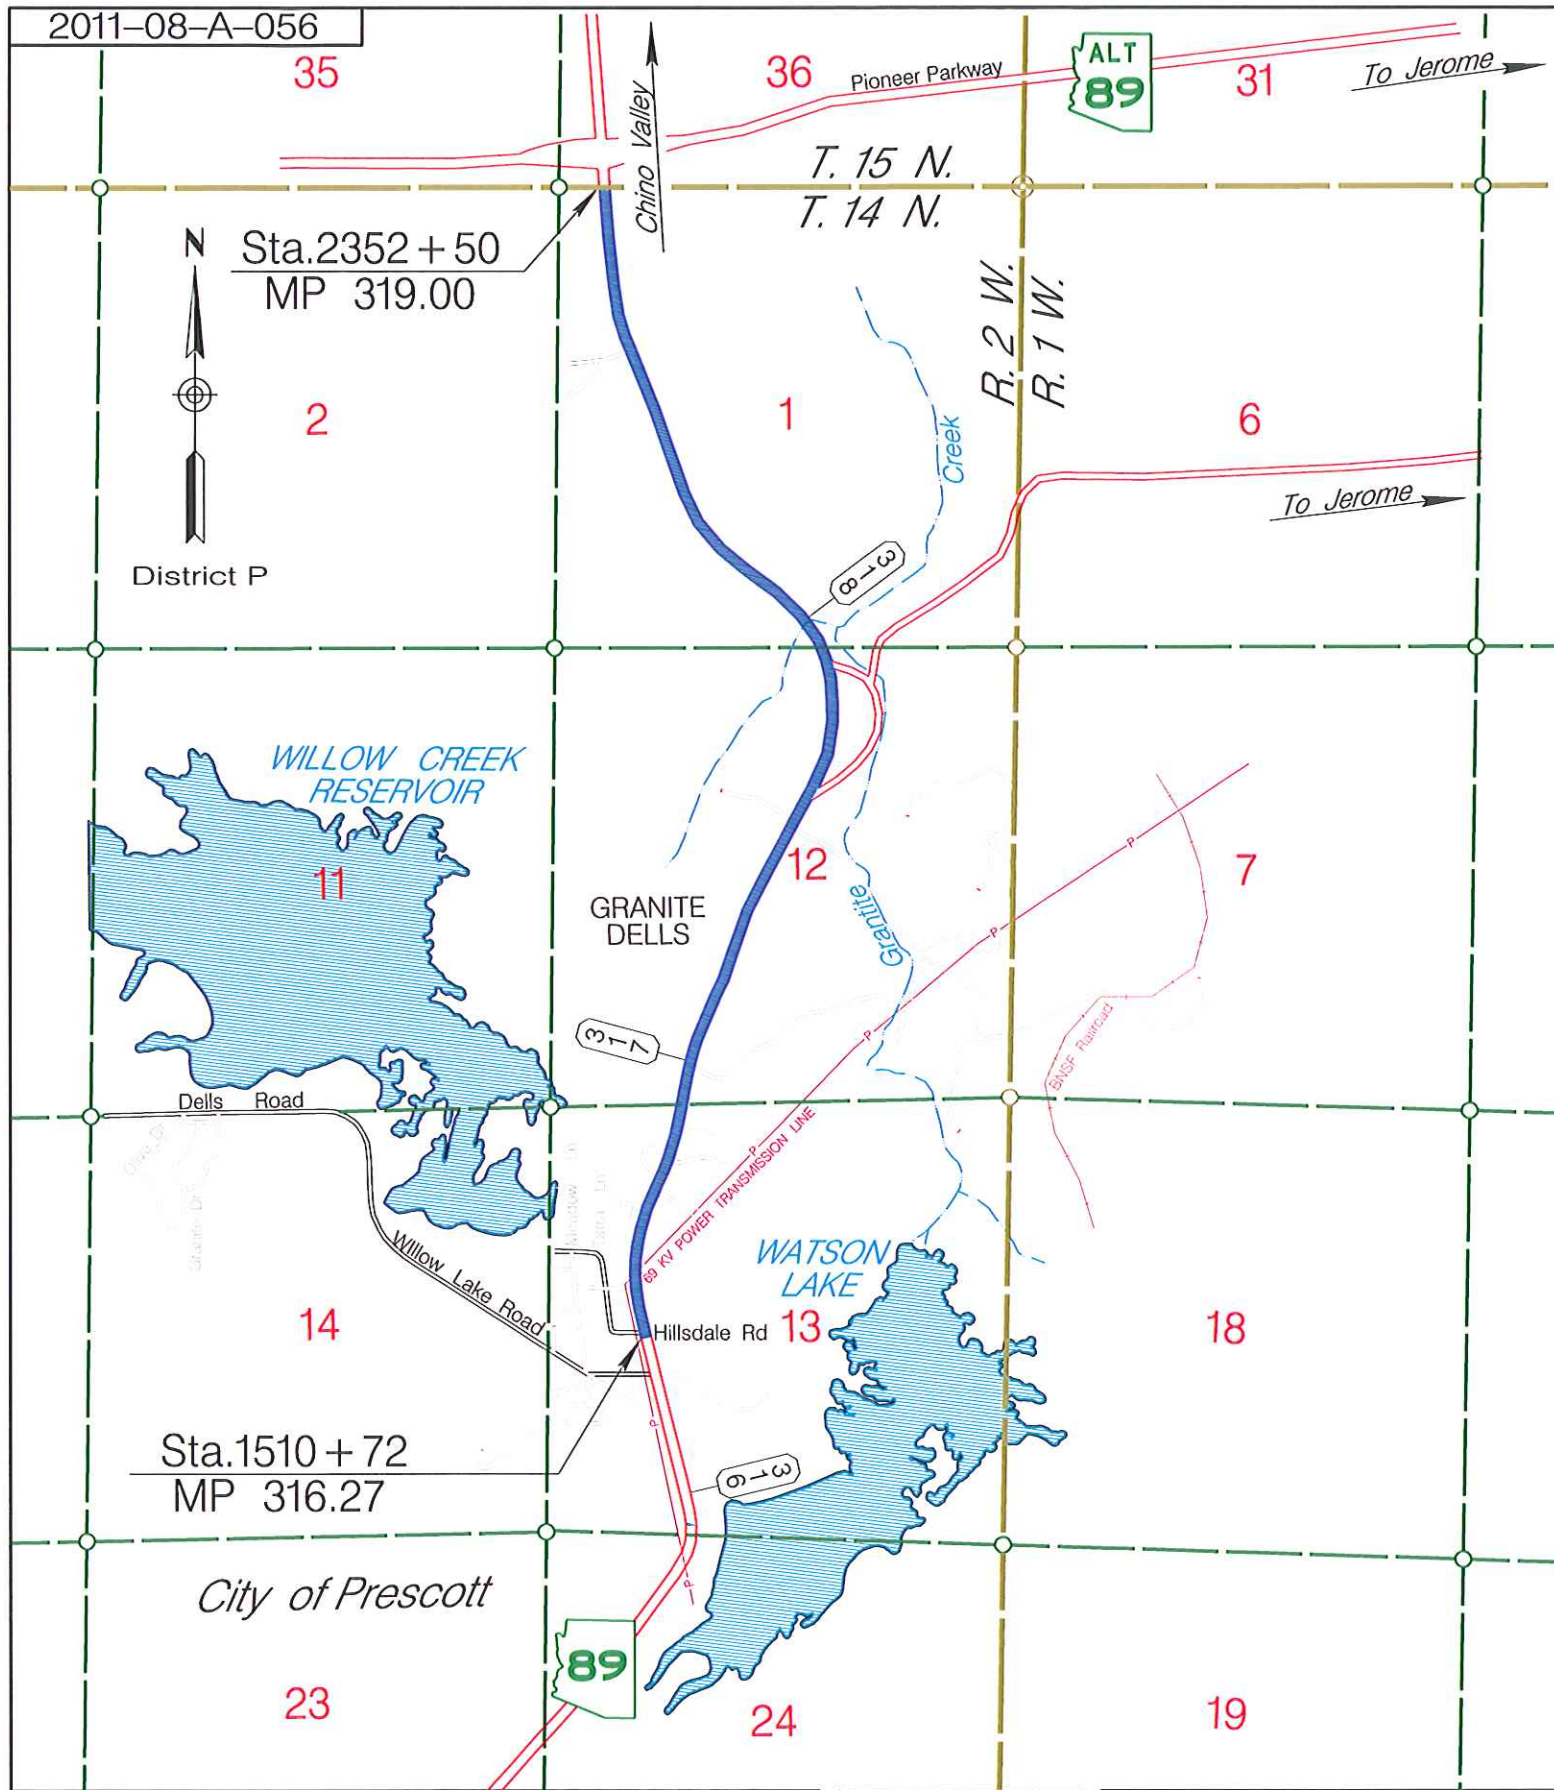

A LEGIBLE COPY CAN BE OBTAINED FROM THE
ARIZONA DEPARTMENT OF TRANSPORTATION
STATE ENGINEER'S OFFICE
RIGHT OF WAY GROUP
205 SOUTH 17TH AVENUE
PHOENIX, ARIZONA 85007
MAIL DROP 612E

AREA OF
ABANDONMENT

089 YV 312 H0888 01R
F-019; F-25; F-36; F-61
PRESCOTT-ASH FORK HWY
(MP 312.95-313.99) and
(316.27-319.00)
Yavapai County
August 18, 2011 SHEET 2 OF 3

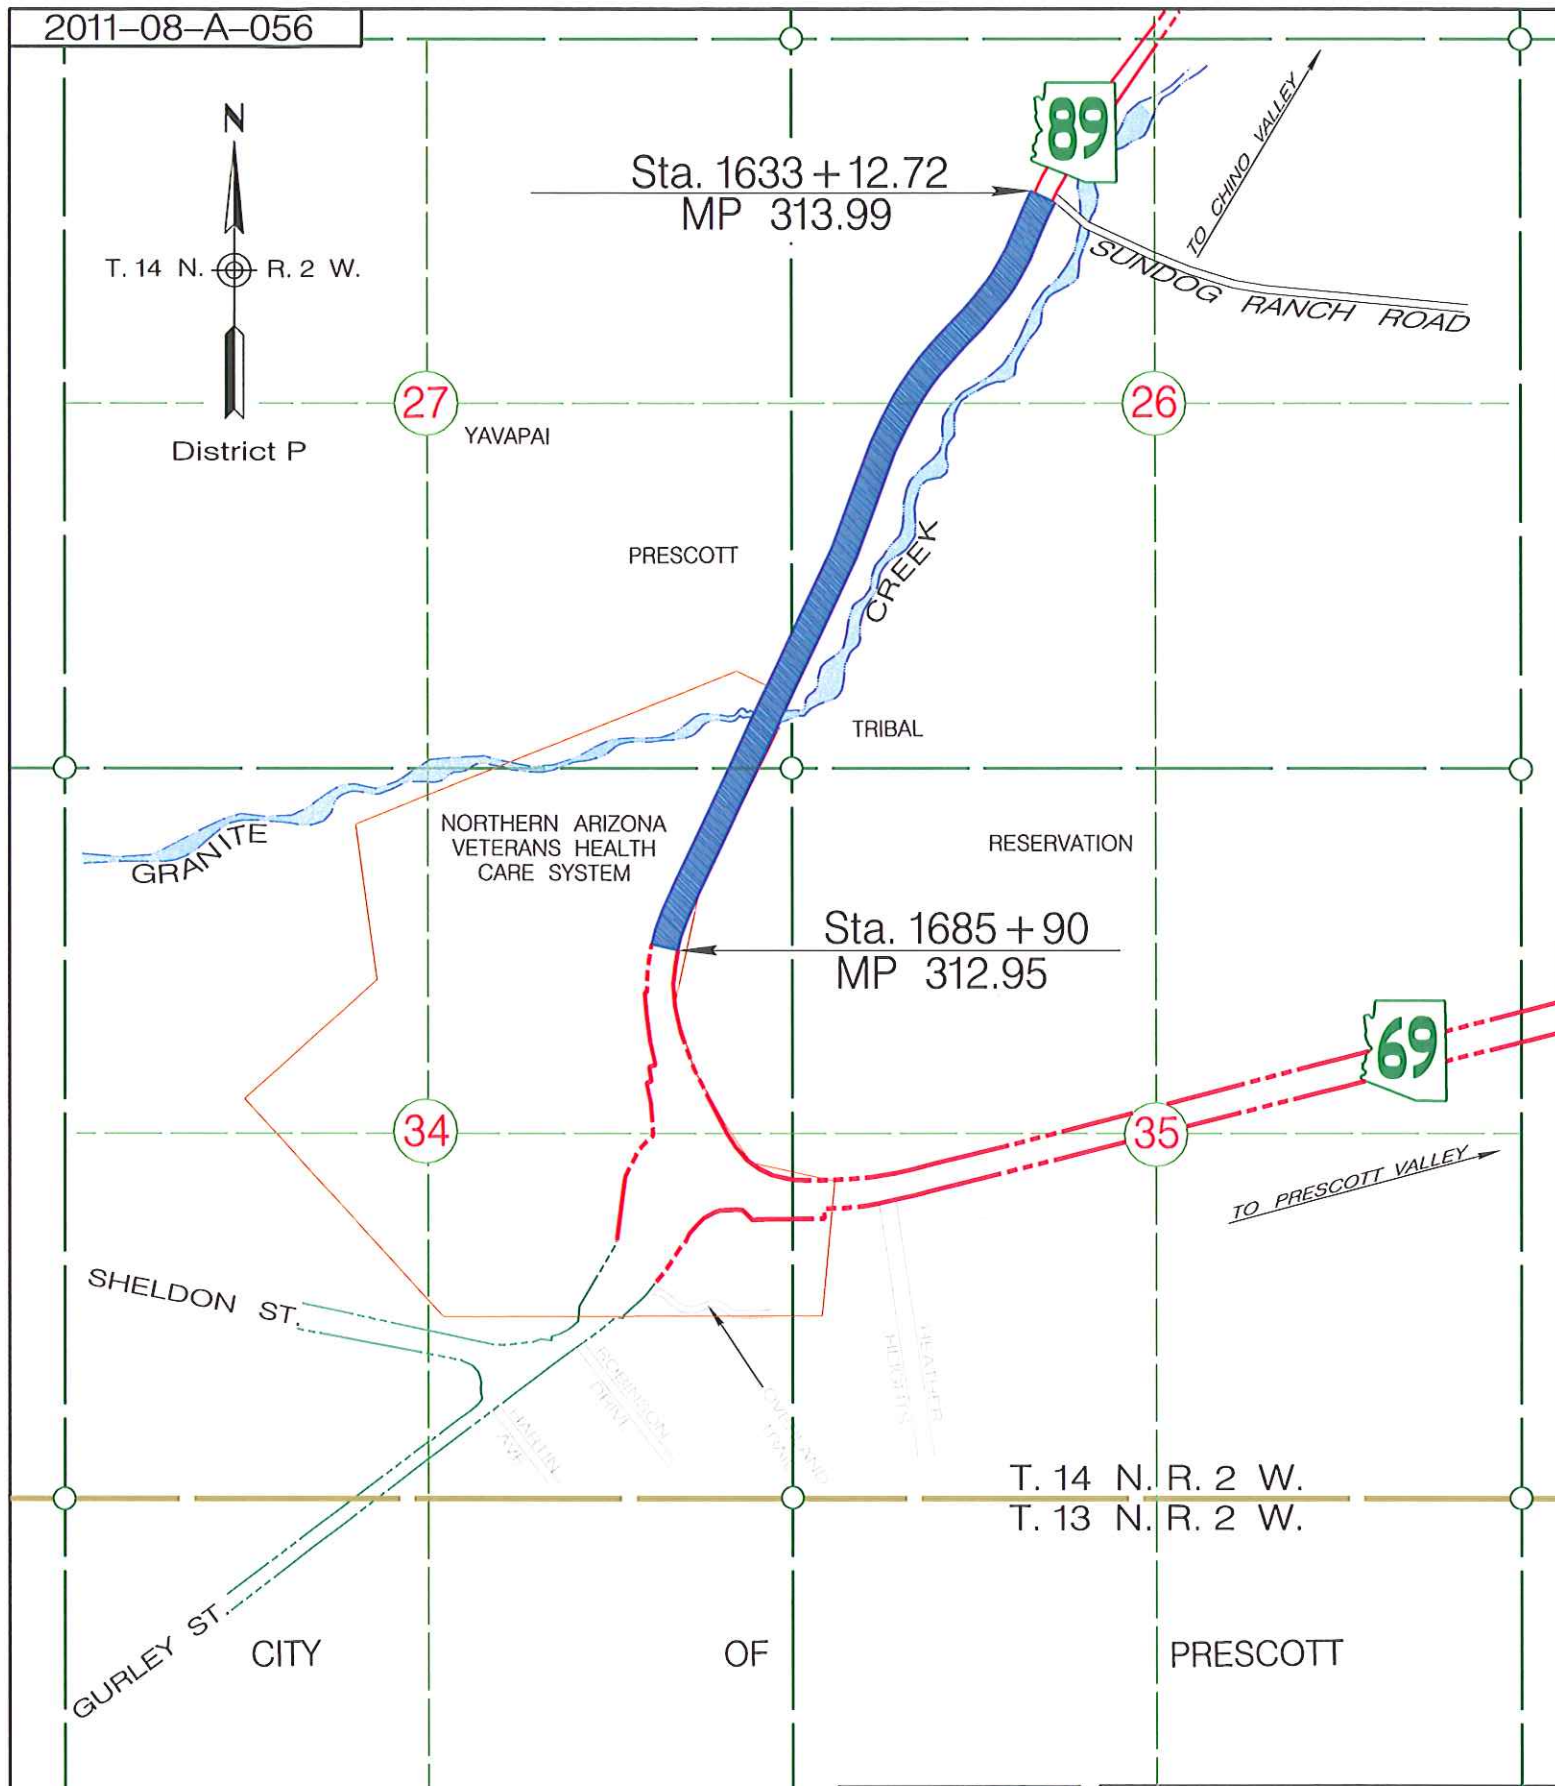

A LEGIBLE COPY CAN BE OBTAINED FROM THE
ARIZONA DEPARTMENT OF TRANSPORTATION
STATE ENGINEER'S OFFICE
RIGHT OF WAY GROUP
205 SOUTH 17TH AVENUE
PHOENIX, ARIZONA 85007
MAIL DROP 612E

AREA OF
ABANDONMENT

089 YV 312 H0888 01R
F-019; F-25; F-36; F-61
PRESCOTT-ASH FORK HWY
(MP 312.95-313.99) and
(316.27-319.00)
Yavapai County
August 18, 2011 SHEET 3 OF 3