


2011-08-A-057

 = AREA OF TEMPORARY CONSTRUCTION EASEMENT
SEE SHEET 2 OF 2 FOR DETAILS

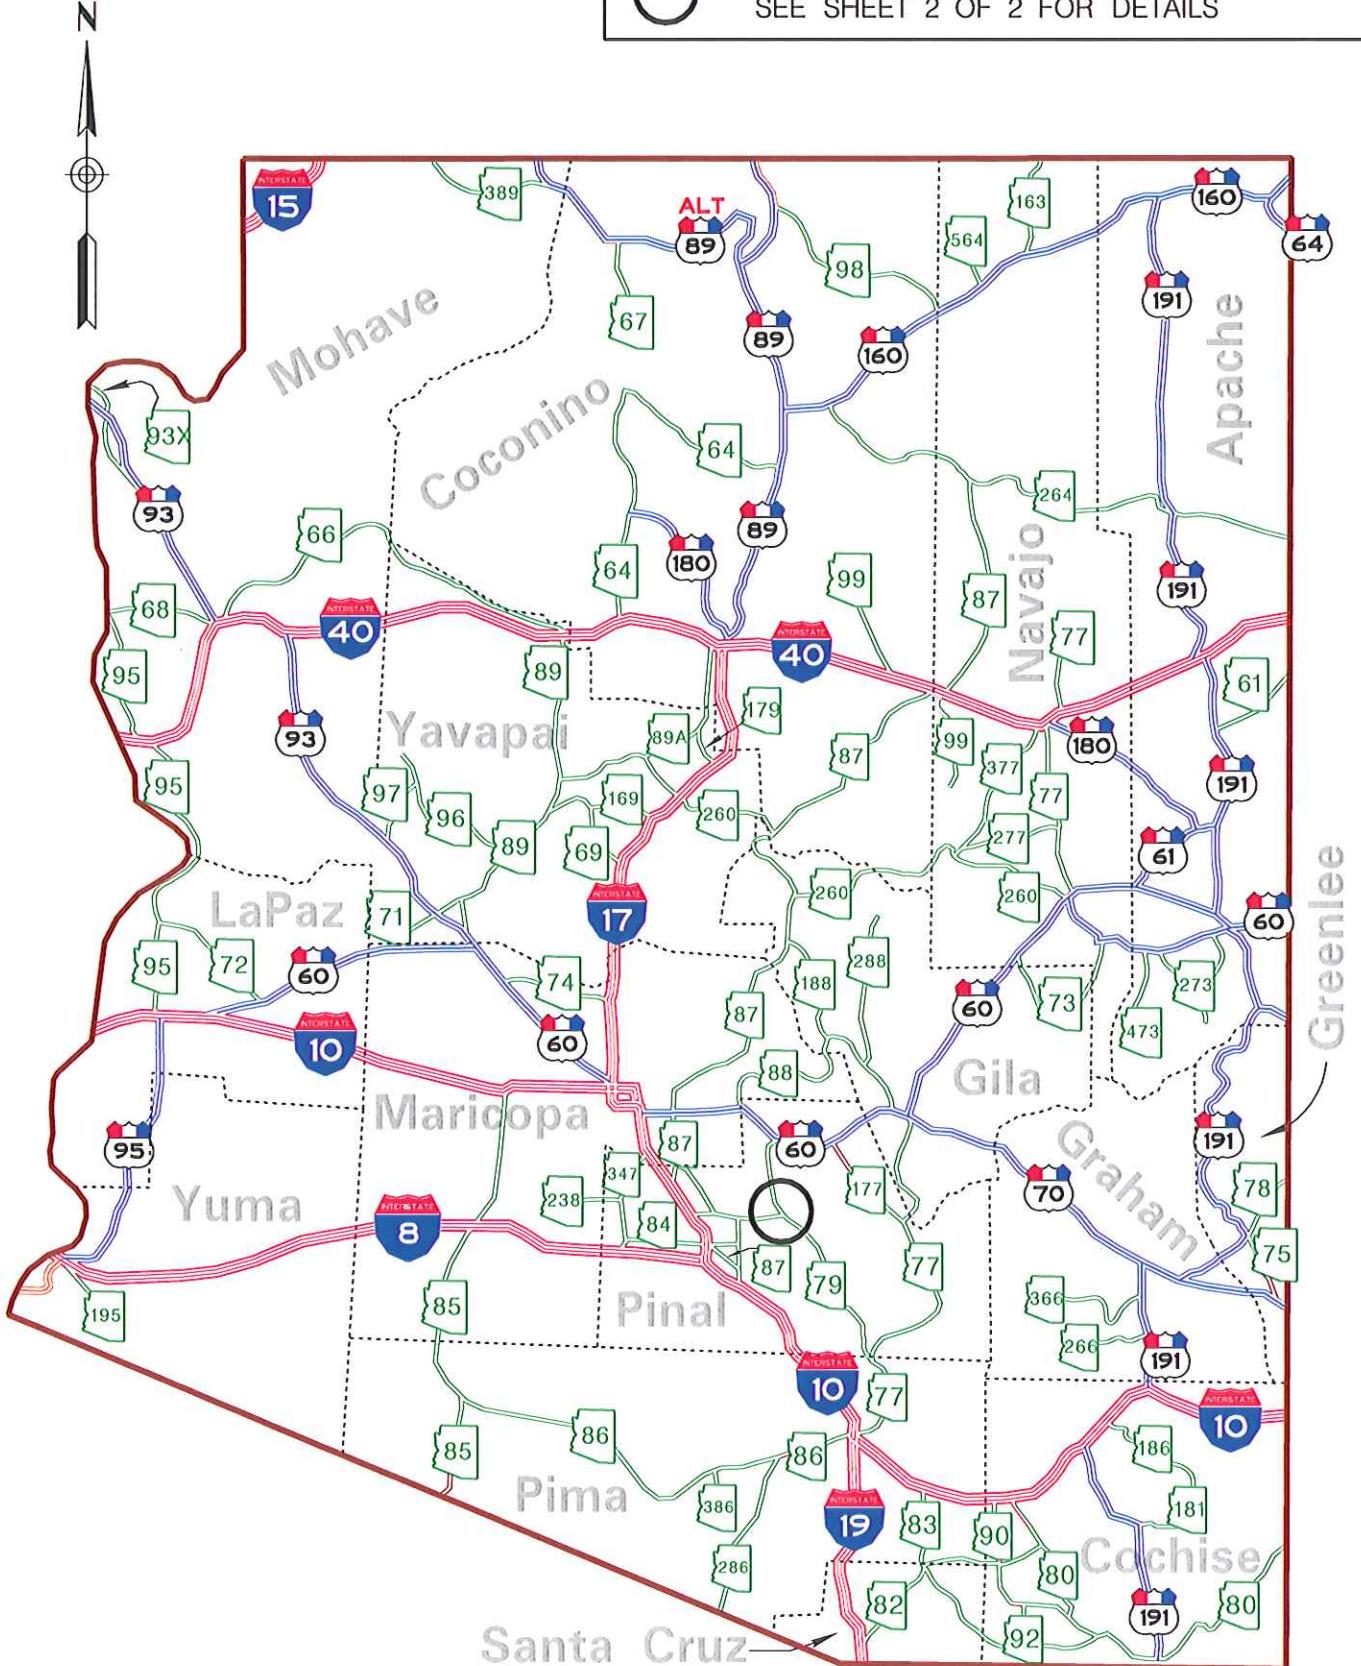

A LEGIBLE COPY CAN BE OBTAINED FROM THE
ARIZONA DEPARTMENT OF TRANSPORTATION
STATE ENGINEER'S OFFICE
RIGHT OF WAY GROUP
205 SOUTH 17TH AVENUE
PHOENIX, ARIZONA 85007
MAIL DROP 612E

079 PN 134 H5551
N 900-0-700
ORACLE JCT. -
FLORENCE JCT. HWY
Gila River Bridge, Str #501
Pinal County
August 18, 2011 SHEET 1 OF

APPENDIX "A"

2011-08-A-057



District T

23

Mid-Section Line

FLORENCE MILITARY RESERVATION

26

Mid-Section Line

Poston Butte Loop

E. Hunt Hwy

AZTEC

25

Mid-Section Line

GILA

T. 4 S.

AREA OF
T.C.E.

APPENDIX "A"

079 PN 134 H5551
N 900-0-700

ORACLE JCT. -
FLORENCE JCT. HWY
Gila River Bridge, Str #501
Pinal County
August 18, 2011 SHEET 2 OF 2

A LEGIBLE COPY CAN BE OBTAINED FROM THE
ARIZONA DEPARTMENT OF TRANSPORTATION
STATE ENGINEER'S OFFICE
RIGHT OF WAY GROUP
205 SOUTH 17TH AVENUE
PHOENIX, ARIZONA 85007
MAIL DROP 612E