


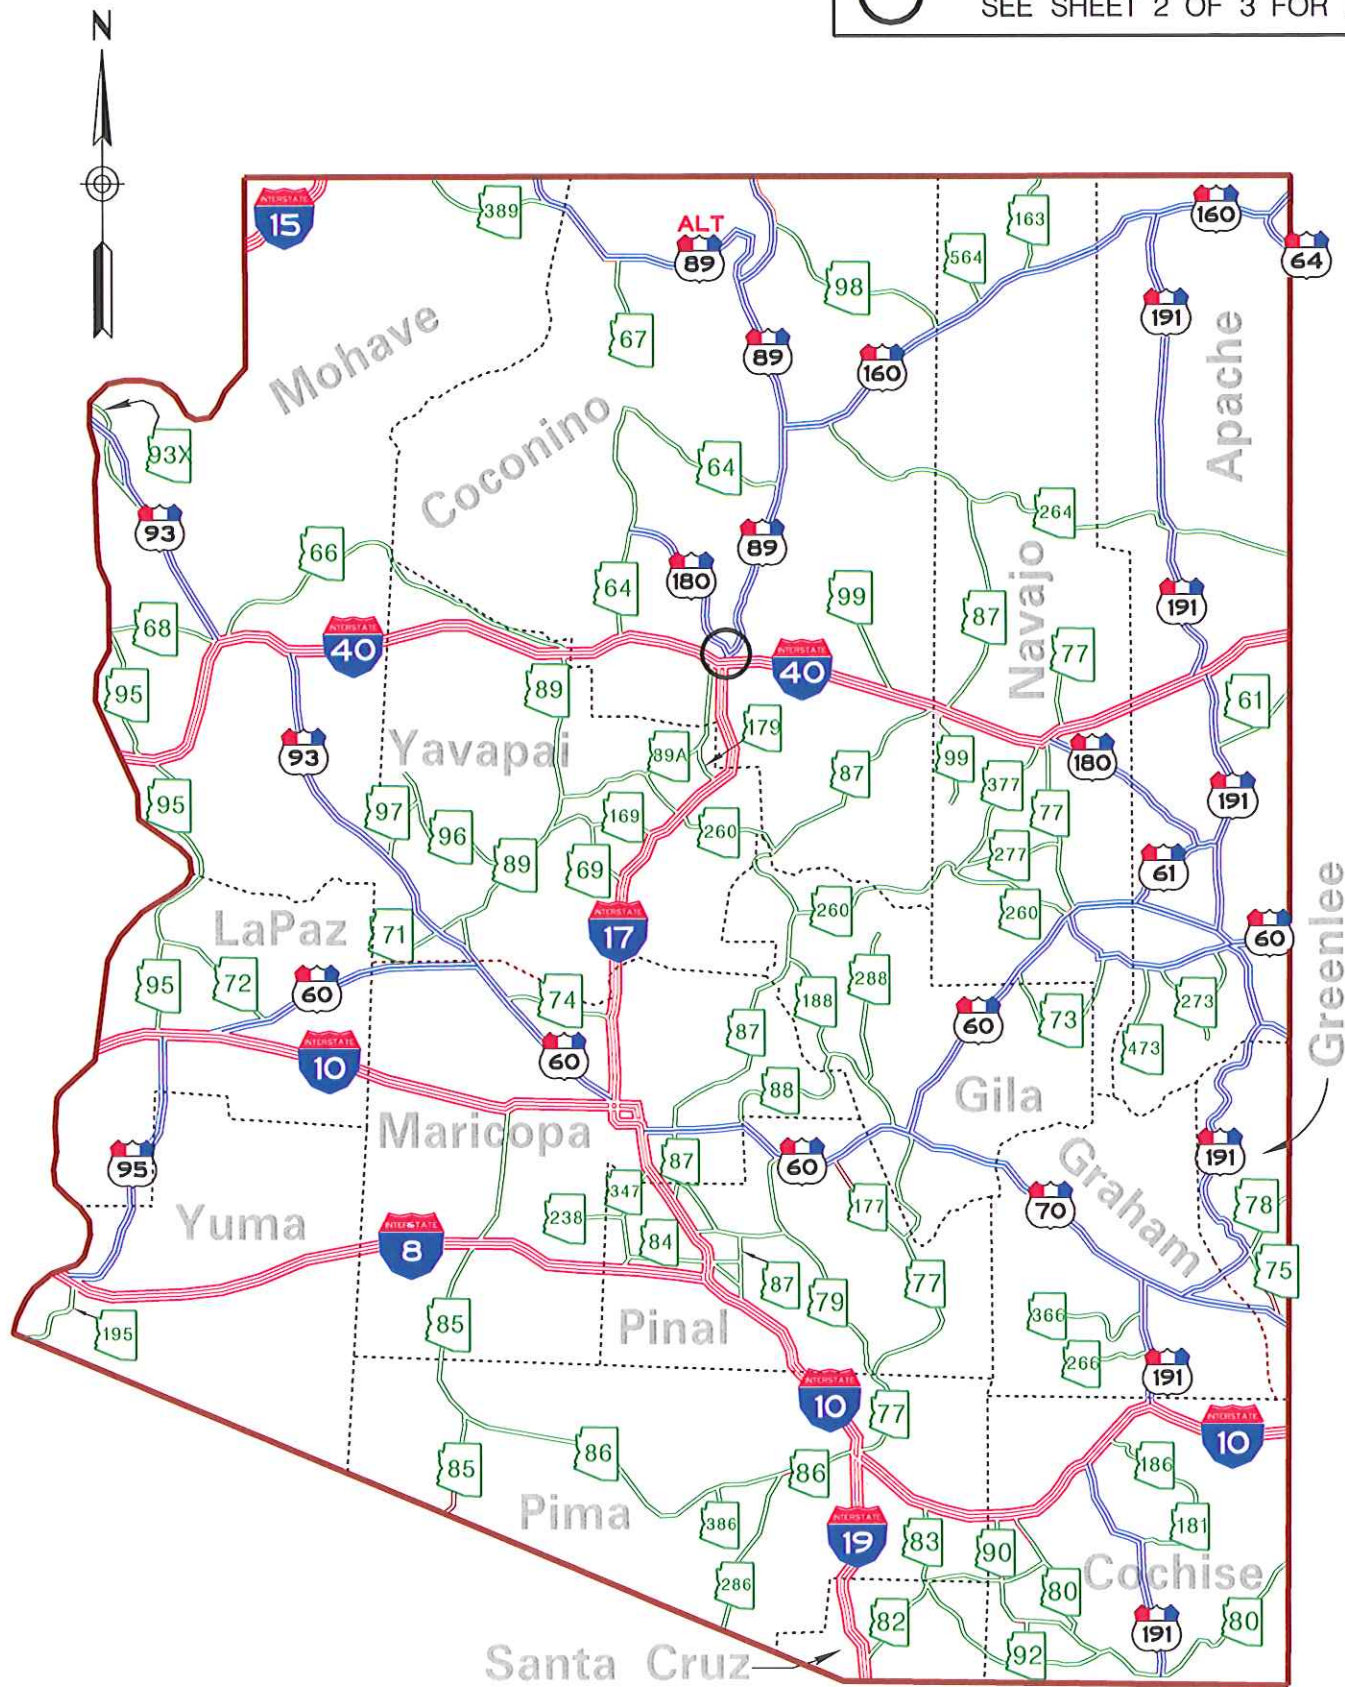

A LEGIBLE COPY CAN BE OBTAINED FROM THE
ARIZONA DEPARTMENT OF TRANSPORTATION
STATE ENGINEER'S OFFICE RIGHT OF WAY GROUP
205 SOUTH 17TH AVENUE
PHOENIX, ARIZONA 85007
MAIL DROP 612E

89A CN 402.6 H5551
PRESCOTT - FLAGSTAFF HWY
Jct. I-40 - Flagstaff
Coconino County
Dec. 16, 2011 SHEET 1 OF 3

EXHIBIT

ADOT RIGHT OF WAY DEDICATION
AT 1401 S. MILTON ROAD,
FLAGSTAFF, AZ 86001

NOT TO SCALE

WEST 1/4 CORNER, SECTION 21,
T-21N, R-7E, FOUND RAILROAD
RAIL ON SLOPE MARKED WITH "X"

S 63°11'53" E

1246.42'

PARCEL NO. 2


YALE STREET

RIGHT OF WAY
DEDICATION

POINT OF
BEGINNING

MILTON WAY
(U.S. HWY. 89-A)

LINE TABLE		
LINE	BEARINGS	LENGTH
L1	N 88°33'45" E	250.58'
L2	S 01°31'37" E	17.00'
L3	S 01°31'37" E	126.50'
L4	S 88°28'23" W	5.00'
L5	N 01°31'37" W	34.50'
L6	N 88°28'23" E	3.00'
L7	N 01°31'37" W	52.50'
L8	S 88°28'23" W	3.00'
L9	N 01°31'37" W	39.50'
L10	N 88°28'23" E	5.00'

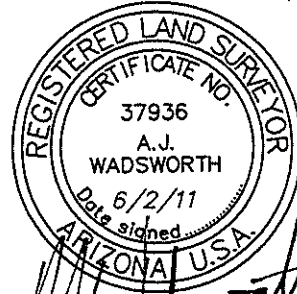

EXPIRES 9/30/2011

APPENDIX "A"

89A CN 402.6 H5551
PRESCOTT - FLAGSTAFF HWY
Jct. I-40 - Flagstaff
Coconino County
Dec. 16, 2011 SHEET 2 OF 3

Superior Surveying Services, Inc.

Professional Land Surveying

21415 North 23rd Avenue, Phoenix, Arizona 85027
Phone (623) 869-0223 Fax (623) 869-0726

REVISIONS		DATE: 6/2/11
DATE	DESCRIPTION	JOB NO.: 101134