



○ = AREA OF TEMPORARY CONSTRUCTION EASEMENTS
SEE SHEET 2 OF 2 FOR DETAILS

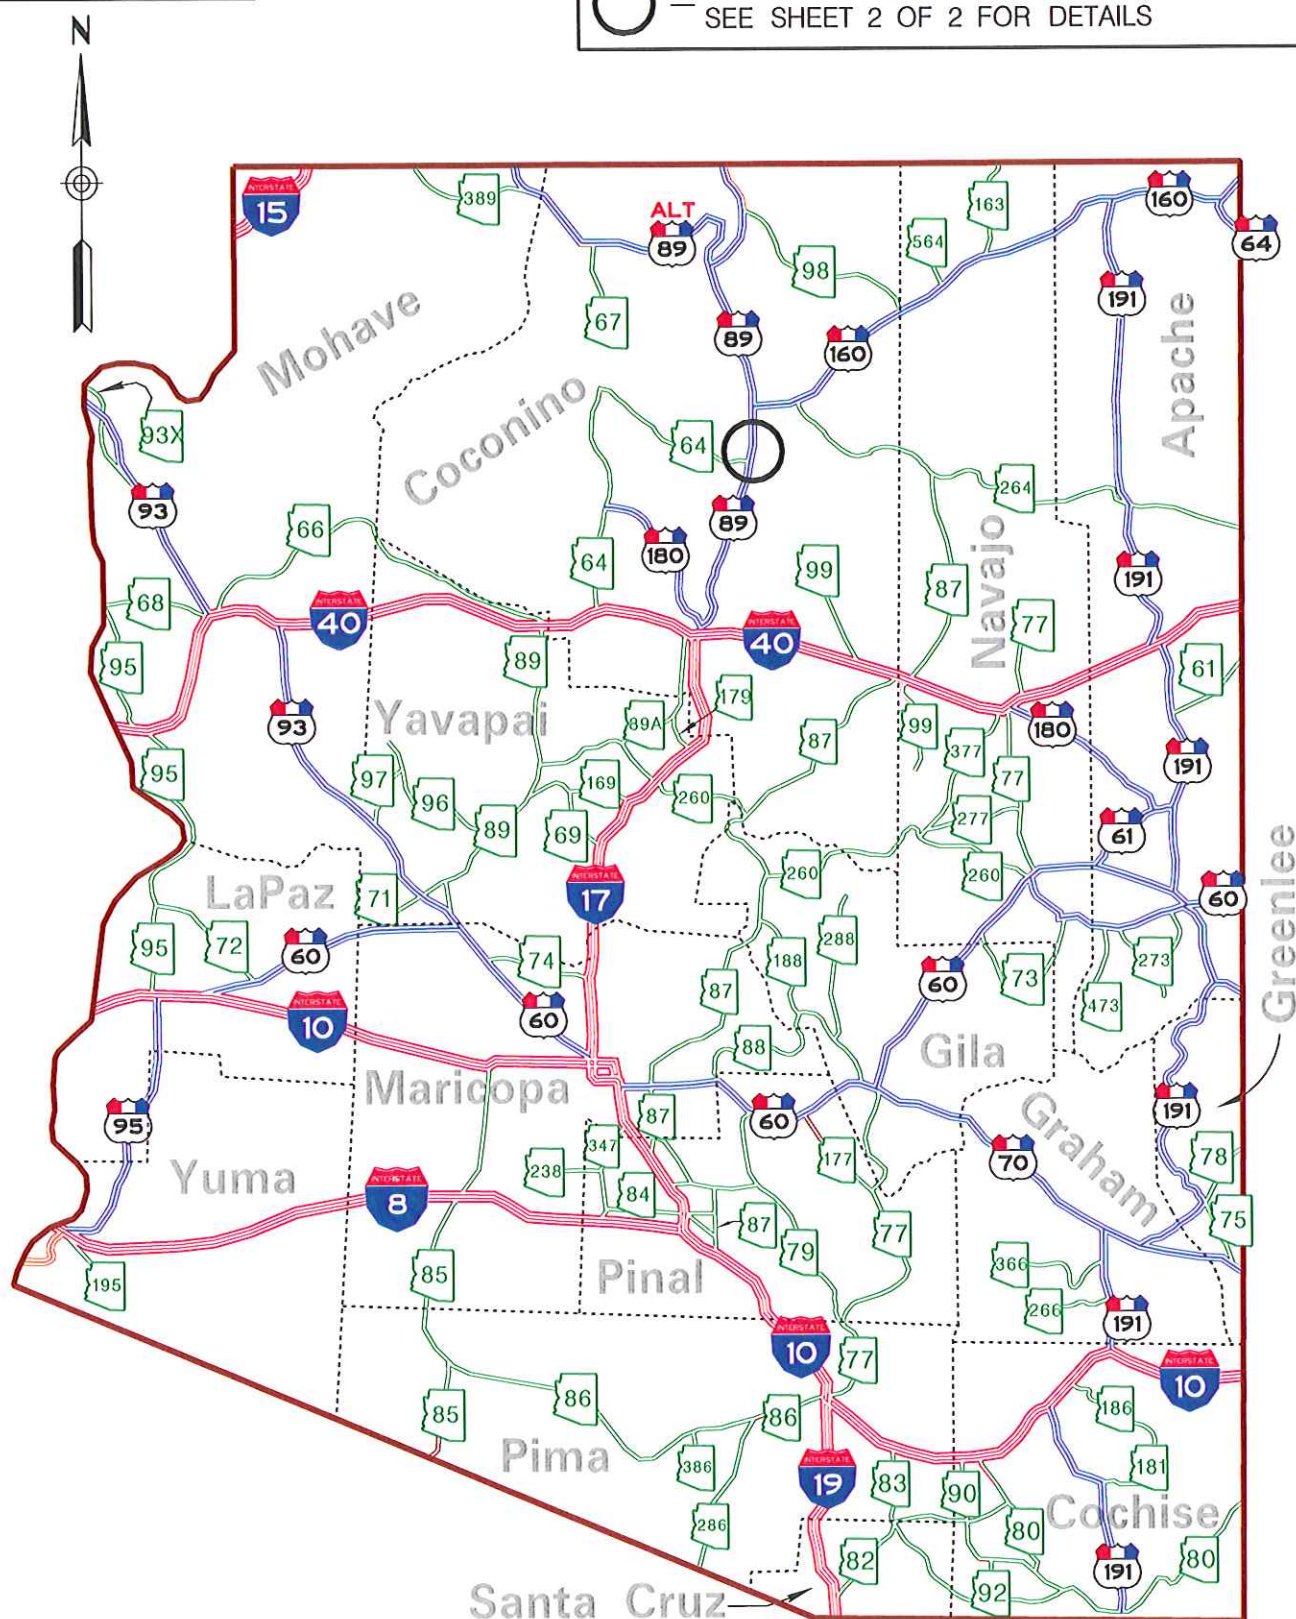

APPENDIX "A"

A LEGIBLE COPY CAN BE OBTAINED FROM THE
ARIZONA DEPARTMENT OF TRANSPORTATION
STATE ENGINEER'S OFFICE RIGHT OF WAY GROUP
205 SOUTH 17TH AVENUE
PHOENIX, ARIZONA 85007
MAIL DROP 612E

089 CN 466 H7915
089-D(201)A
CAMERON – BITTER SPRINGS HWY
US89 – SR64 to Little Colorado River
Coconino County
May 18, 2012 SHEET 1 OF 3

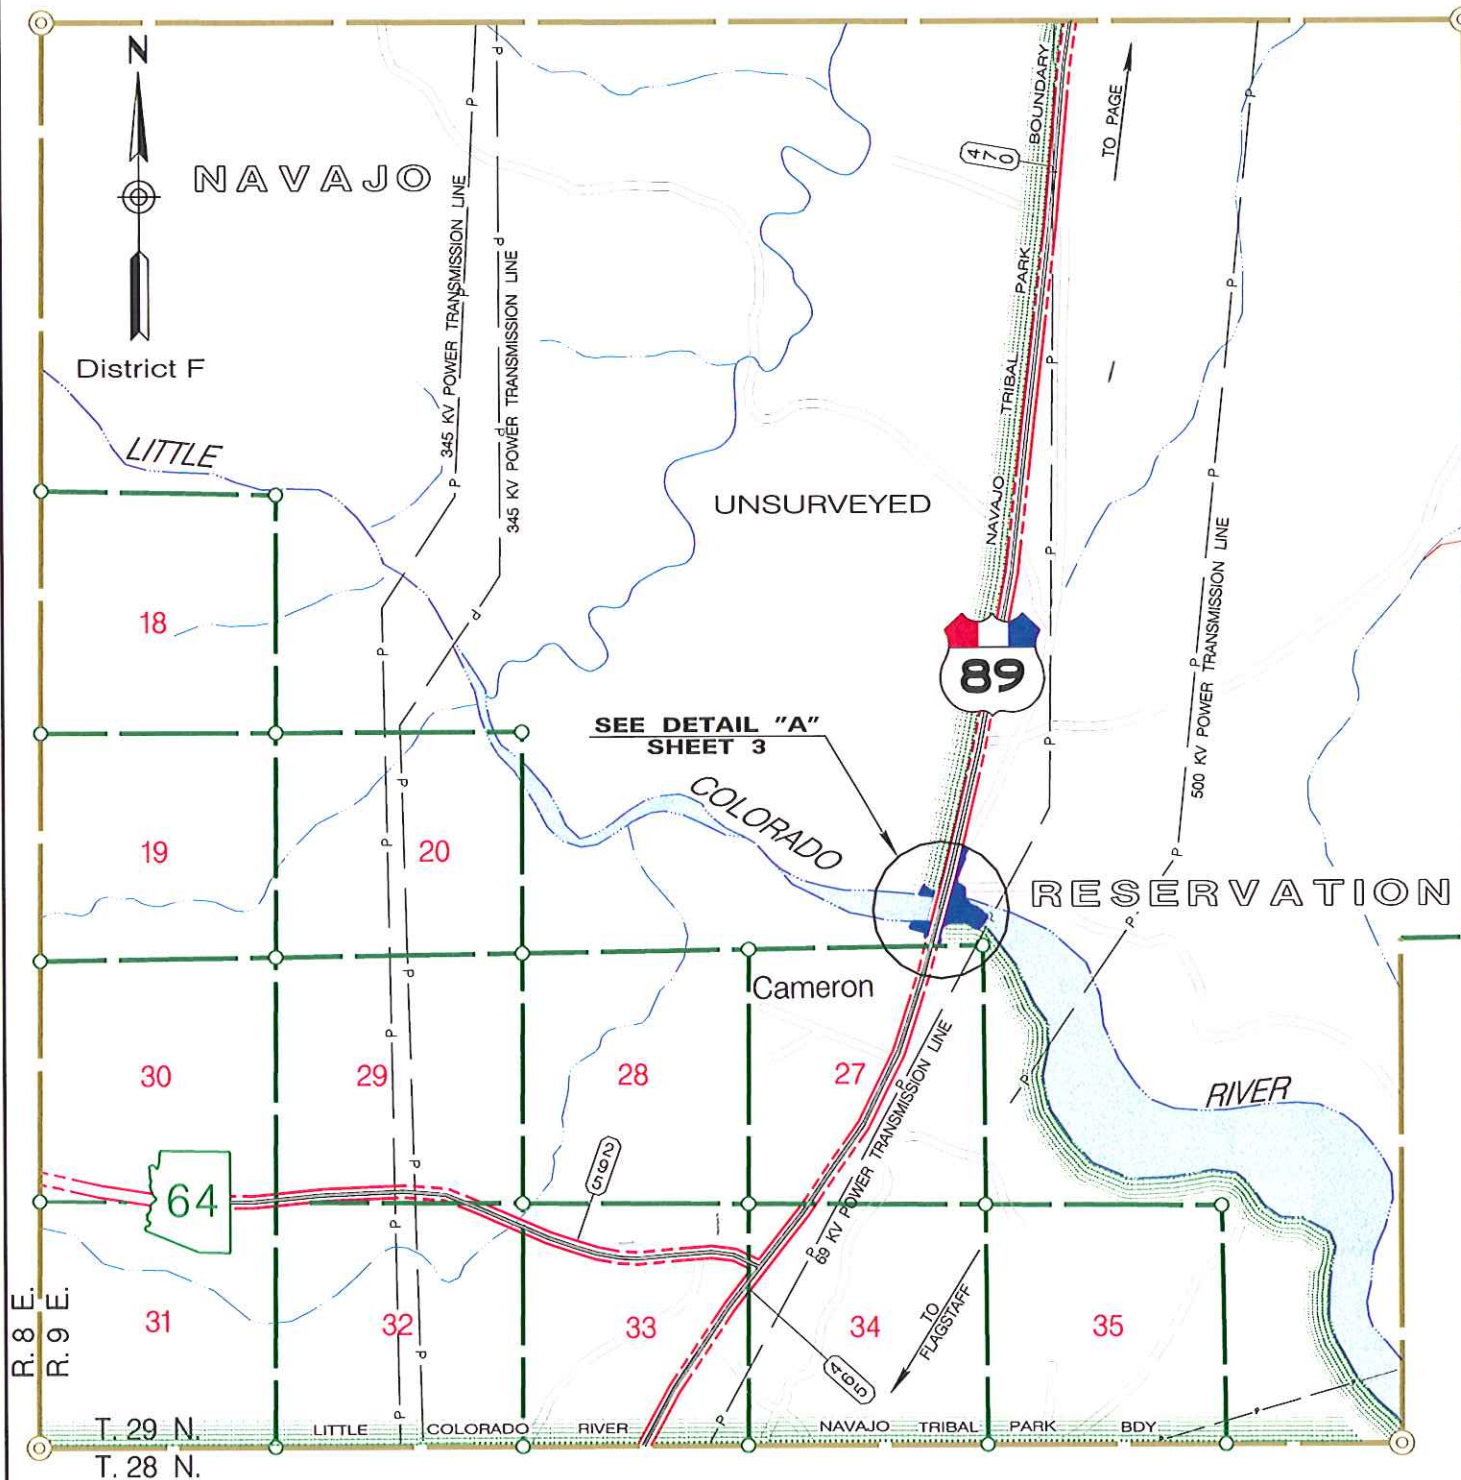

AREA OF
T.C.E.'S


APPENDIX "A"

A LEGIBLE COPY CAN BE OBTAINED FROM THE
ARIZONA DEPARTMENT OF TRANSPORTATION
STATE ENGINEER'S OFFICE RIGHT OF WAY GROUP
205 SOUTH 17TH AVENUE
PHOENIX, ARIZONA 85007
MAIL DROP 612E

089 CN 466 H7915
089-D(201)A
CAMERON - BITTER SPRINGS HWY
US89 - SR64 to Little Colorado River
Coconino County
May 18, 2012 SHEET 2 OF 3

2012-05-A-020

DETAIL "A"

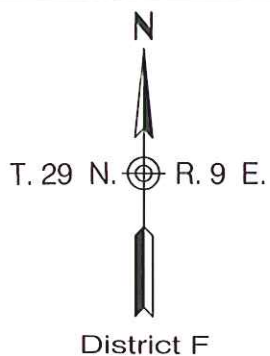

NAVAJO

UNSURVEYED

UNSURVEYED

RESERVATION

LITTLE

COLORADO

RIVER

Cameron
ARIZONA

22 23
27 26

PROTRACTED SECTION LINE

TO
FLAGSTAFF

AREA OF
T.C.E.'S

APPENDIX "A"

A LEGIBLE COPY CAN BE OBTAINED FROM THE
ARIZONA DEPARTMENT OF TRANSPORTATION
STATE ENGINEER'S OFFICE RIGHT OF WAY GROUP
205 SOUTH 17TH AVENUE
PHOENIX, ARIZONA 85007
MAIL DROP 612E

089 CN 466 H7915
089-D(201)A
CAMERON - BITTER SPRINGS HWY
US89 - SR64 to Little Colorado River
Coconino County
May 18, 2012 SHEET 3 OF 3